


# 5000 LBS. HOSPITAL HOLELESS HYDRAULIC FRONT RIGHT OPENING

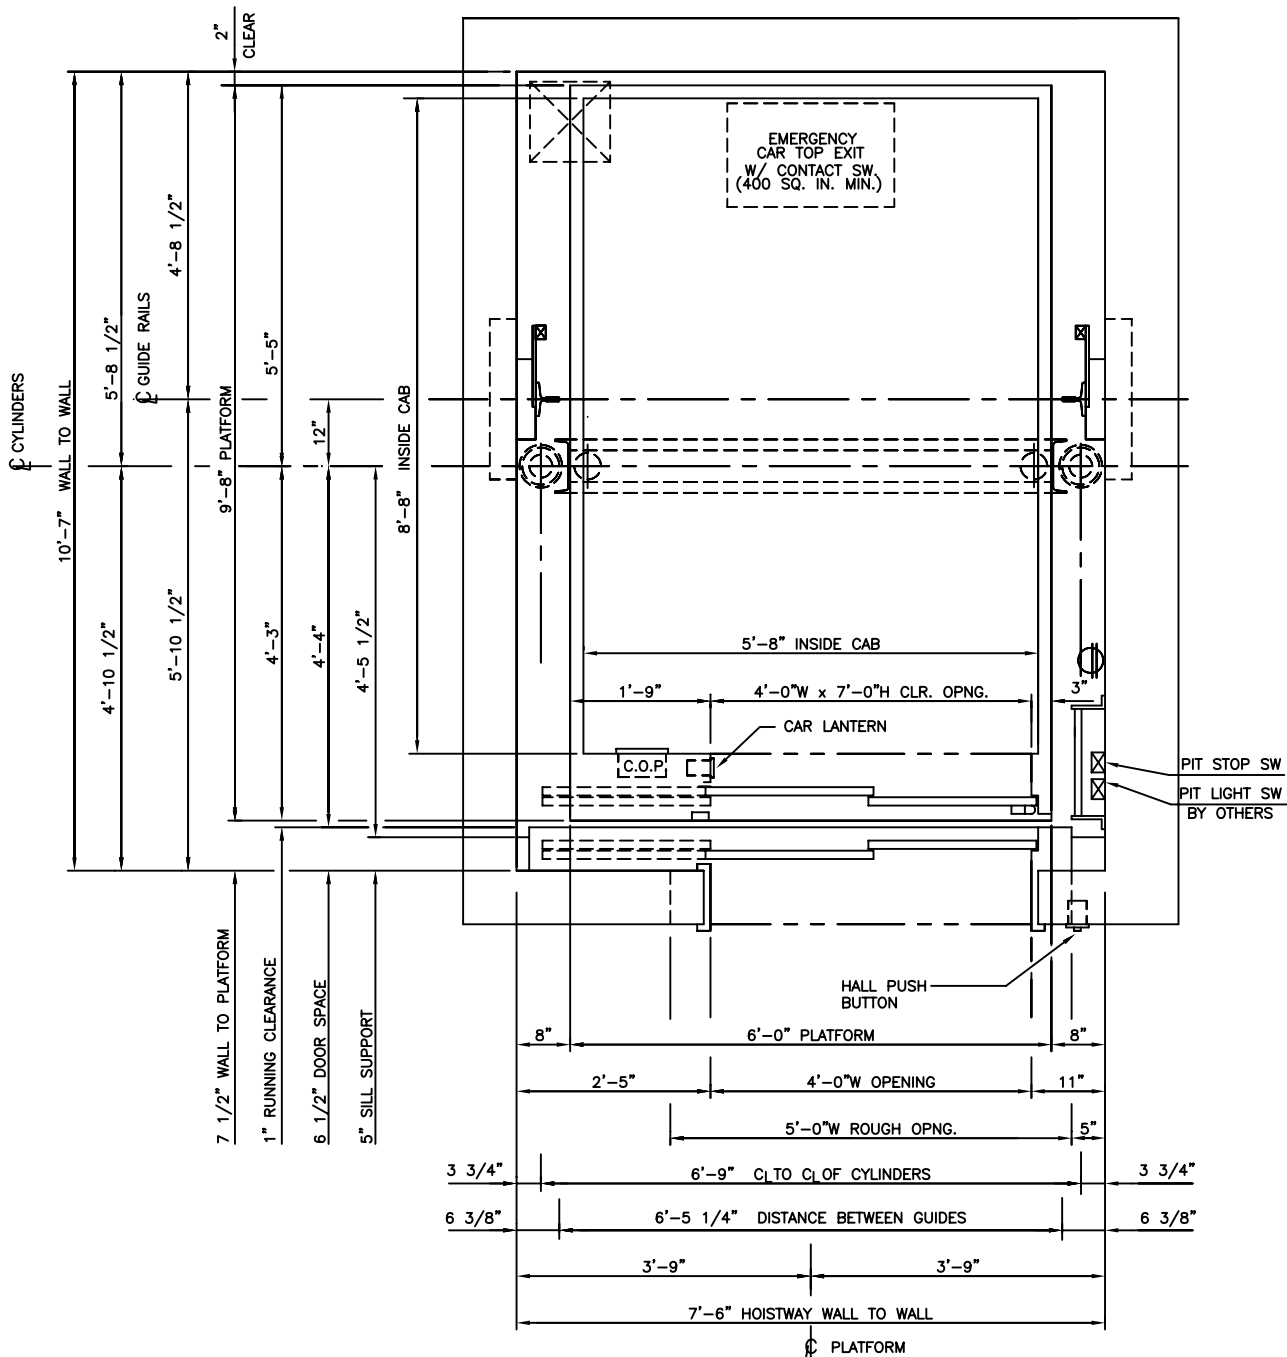

## HOISTWAY PLAN

ALL DIMENSIONS ARE SUBJECT TO CHANGE WITHOUT NOTICE.  
CONSULT NATIONWIDE LIFTS CO. FOR CONFIRMATION.

MEETS 24" X 84"  
STRETCHER REQUIREMENTS



P: 888-695-4387, E: info@elevators.com

EMERGENCY CAR TOP EXIT  
W/ CONTACT SW  
(400 SQ. IN. MIN.)

5'-8" INSIDE CAB

4'-0" W x 7'-0" H CLR. OPNG.

1'-9"

CAR LANTERN

C.O.P.

PIT STOP SW

PIT LIGHT SW  
BY OTHERS

HALL PUSH  
BUTTON

8"

6'-0" PLATFORM

11"

4'-0" W OPENING

2'-5"

5"

5'-0" W ROUGH OPNG.

4 3/4"

6'-9" C1 TO C1 OF CYLINDERS

4 3/4"

6 3/8"

6'-5 1/4" DISTANCE BETWEEN GUIDES

6 3/8"

3'-9"

3'-9"

7'-6" HOISTWAY WALL TO WALL

8'-8" INSIDE CAB

4'-5 1/2"

4'-4"

4'-3"

5'-5"

12"

9'-8" PLATFORM

2" CLEAR

4'-8 1/2"

5'-8 1/2"

10'-7" WALL TO WALL

CYLINDERS

GUIDE RAILS

5'-10 1/2"

4'-10 1/2"

5" SILL SUPPORT

6 1/2" DOOR SPACE

1" RUNNING CLEARANCE

7 1/2" WALL TO PLATFORM


PLATFORM

A

HOISTWAY PLAN

ALL DIMENSIONS ARE SUBJECT TO CHANGE WITHO  
CONSULT NATIONWIDE LIFTS CO. FOR CONFIRMA

# 5000 LBS. HOSPITAL HOLELESS HYDRAULIC FRONT CENTER OPENING

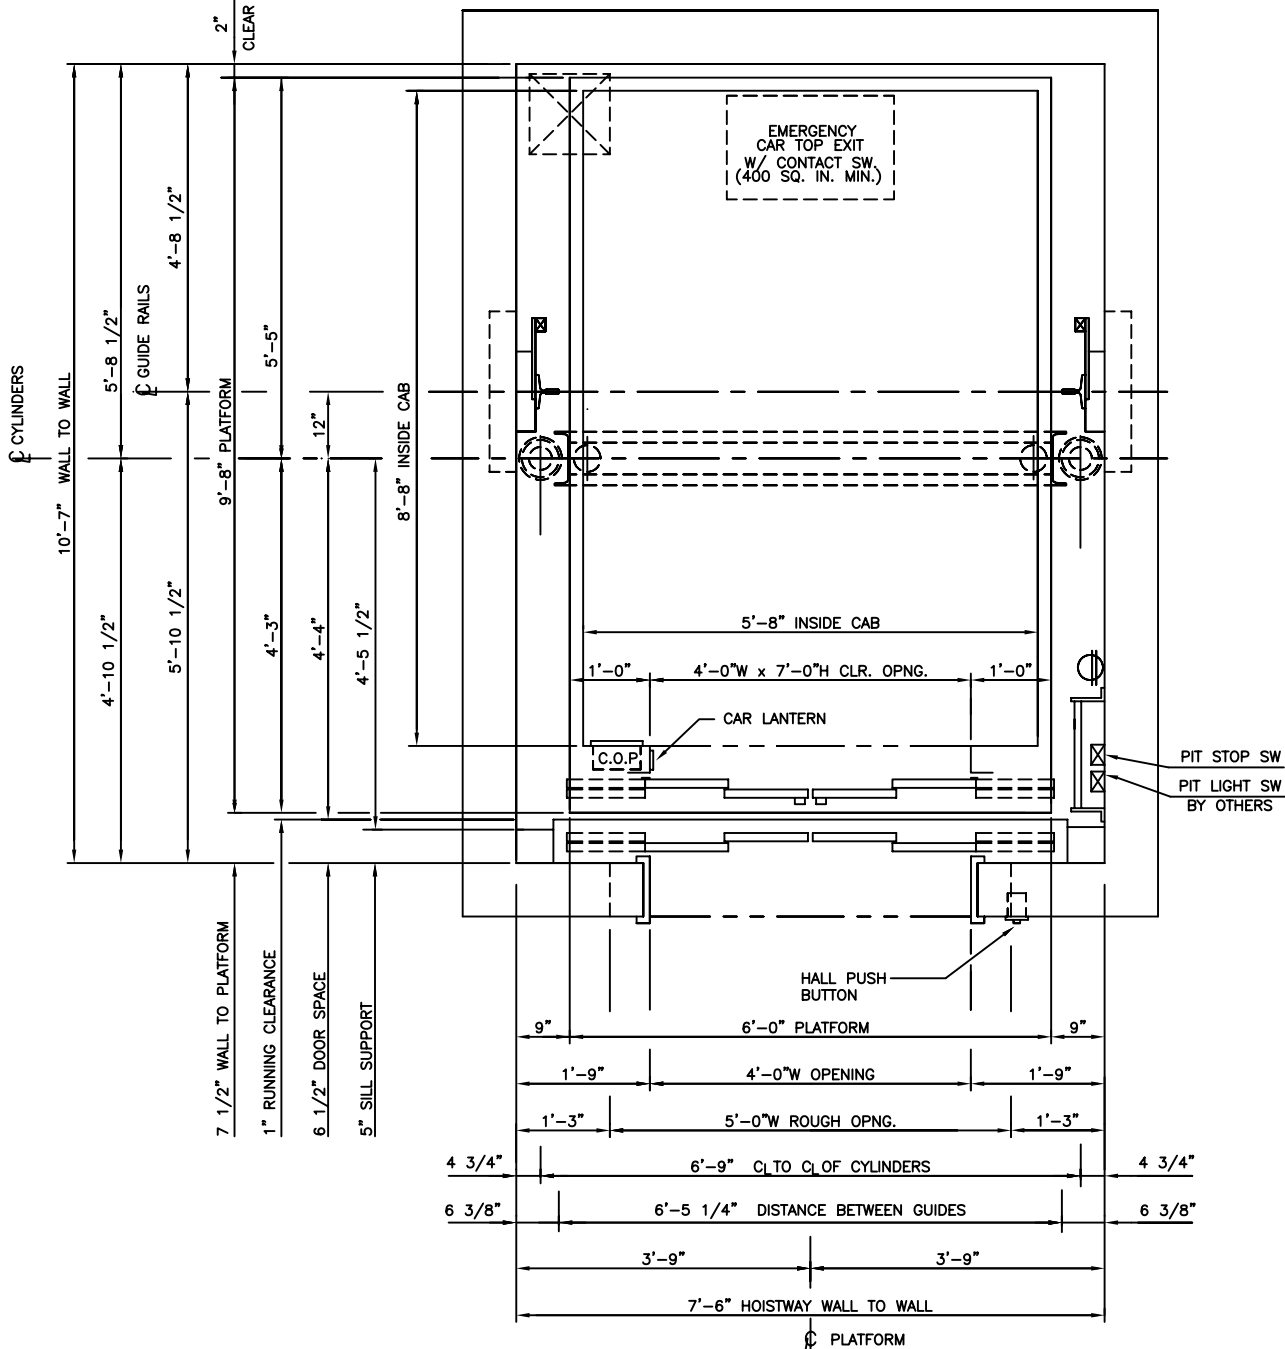

## HOISTWAY PLAN

ALL DIMENSIONS ARE SUBJECT TO CHANGE WITHOUT NOTICE.  
CONSULT NATIONWIDE LIFTS CO. FOR CONFIRMATION.



MEETS 24" X 84"  
STRETCHER REQUIREMENTS



P: 888-695-4387, E: info@elevators.com

# 5000 LBS. HOSPITAL HOLELESS HYDRAULIC FRONT OPENING

NOTE:  
WITH STANDARD 4'-0" PIT AND 12'-6"  
OVERHEAD, MAXIMUM TRAVEL AT  
100 F.P.M. IS 13'-0". FOR TRAVELS  
EXCEEDING 13'-0", CONSULT D.E.I.  
ENGINEERING DEPARTMENT.

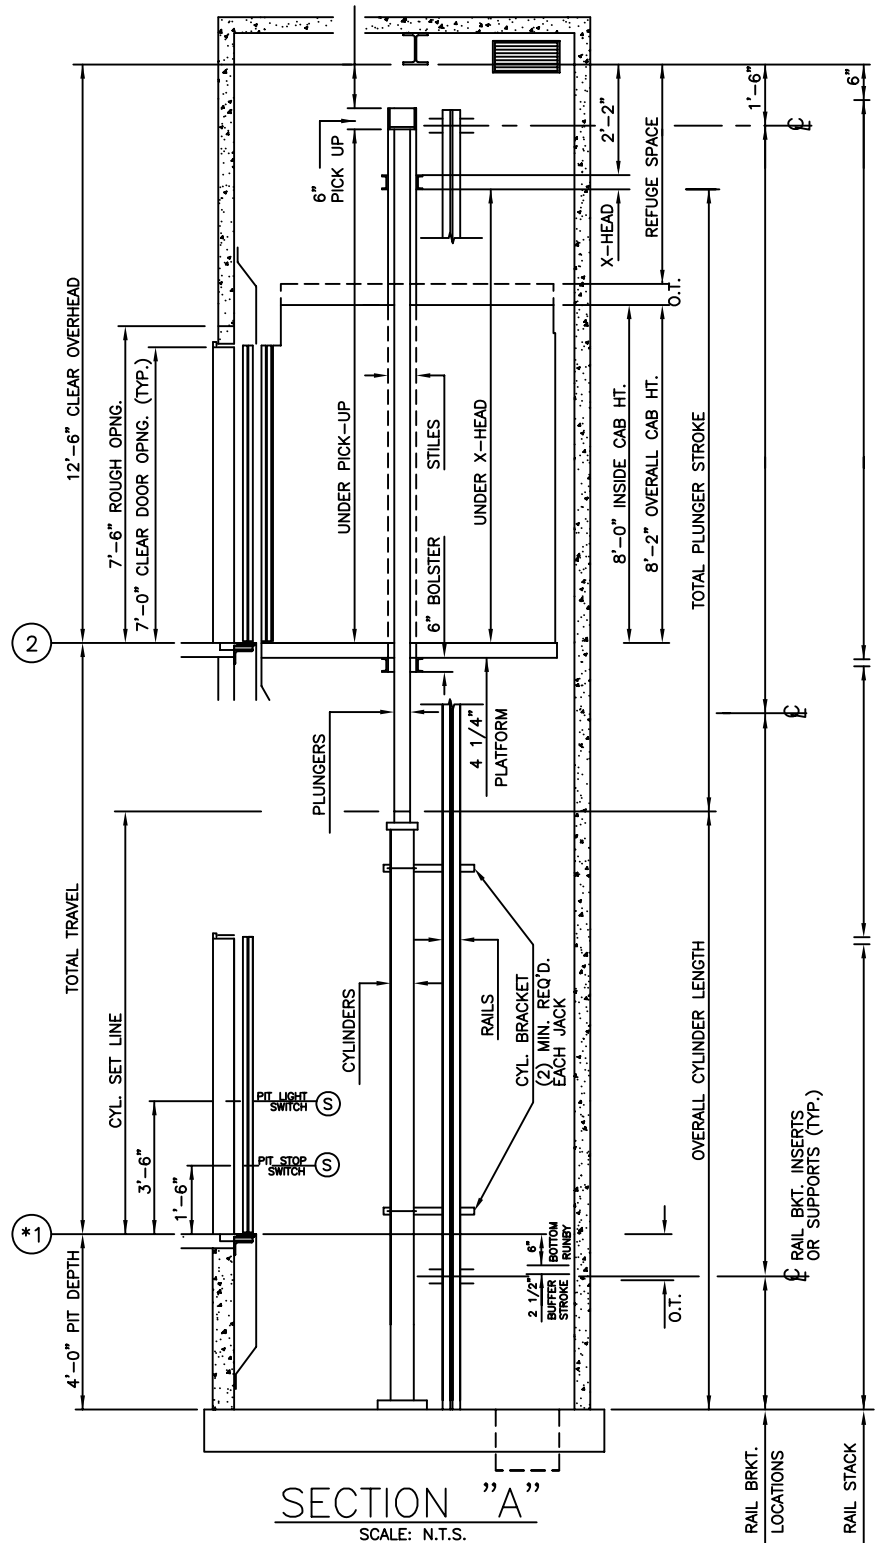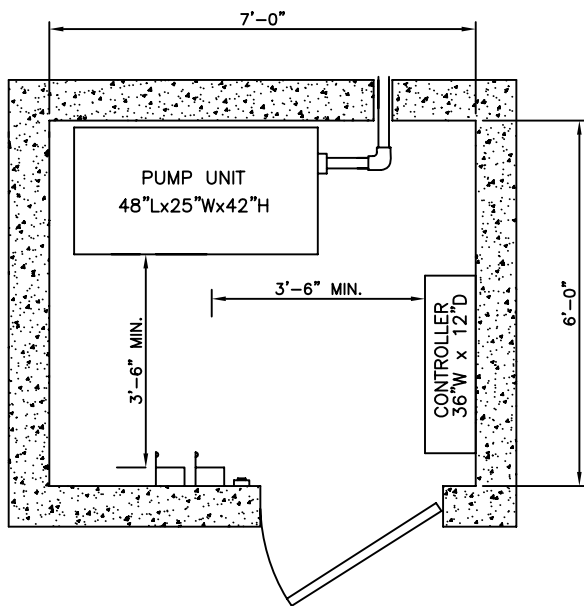

SECTION "A"  
SCALE: N.T.S.

## ELEVATION PLAN



P: 888-695-4387, E: [info@elevators.com](mailto:info@elevators.com)

## MACHINE ROOM DETAIL