



TITLE: JEEVES 500 FLOOR LOADING WITH
PIT - OVERHEAD MOTOR
DOORS - FRONT BACK
36"W x 36"D x 48"H 500 lb. Capacity

REVISIONS		
REV	DESCRIPTION	DATE BY

STOPS: 2 ☐ IN-LINE ☒ OPP.
OPENINGS: 2 @ LOWER, UPPER
TRAVEL: T.B.O.

<input checked="" type="checkbox"/> FRONT BACK	<input checked="" type="checkbox"/> DRYWALL CONSTRUCTION
<input type="checkbox"/> SLIDE-UP	<input type="checkbox"/> MASONRY CONSTRUCTION
<input type="checkbox"/> FLOOR LOADING	<input type="checkbox"/> PLAIN STEEL - PRIMED
<input type="checkbox"/> HOISTWAY DOORS	<input type="checkbox"/> STAINLESS STEEL - #4
<input type="checkbox"/> FUSIBLE LINK	<input type="checkbox"/> COUNTER LOADING

<input checked="" type="checkbox"/> 1 1/2 HR U/L "B" LABEL
<input checked="" type="checkbox"/> EMERGENCY RELEASE
<input checked="" type="checkbox"/> NON-PLUGGABLE INTERLOCK
<input checked="" type="checkbox"/> HG-1 SINGLE CONTACT DOOR LOCK & CONTACT NEMA 1
<input checked="" type="checkbox"/> HG-2 DOUBLE CONTACT INTERLOCK NEMA 1


JAMB MOUNTED 24V PUSHBUTTON STATIONS:
☐ NON-ILLUMINATED ☒ ILLUMINATED
BUTTONS: ☒ UP ☒ DOWN ☐ 1 ☐ 2 ☐ 3
LIGHTS: ☒ CAR HERE ☐ IN USE
☐ HEADER MOUNTED 24V CAR ARRIVAL LIGHTS

CAR GATE	ALUMINUM	
<input checked="" type="checkbox"/> SLIDE-UP		BY: Nationwide lifts
ACCESS DOOR	PLAIN STEEL	STAINLESS STEEL - #4
<input checked="" type="checkbox"/> 1 1/2 HR U/L "B"	NONE / BY OTHERS	

HOISTWAY TO BE BUILT BEFORE DUMBWATER IS
INSTALLED EXCEPT THE WALLS ARE TO BE OMITTED
WHERE HOISTWAY DOORS OCCUR UNTIL THE DUMBWATER
IS INSTALLED & HOISTWAY DOORS ARE SET IN PLACE

POWER SUPPLY: A LOCKABLE FUSED DISCONNECT MUST BE
PROVIDED IN ACCORDANCE WITH LOCAL ELECTRICAL CODES. THE
SUPPLY MUST BE A 220V, 20A DEDICATED CIRCUIT.

DOORS: DOORS MUST MEET LOCAL FIRE CODE. INTERLOCK DEVICES ARE PROVIDED AND MUST BE MOUNTED TO DOORS AS DIRECTED IN THE INSTALLATION GUIDE.
--

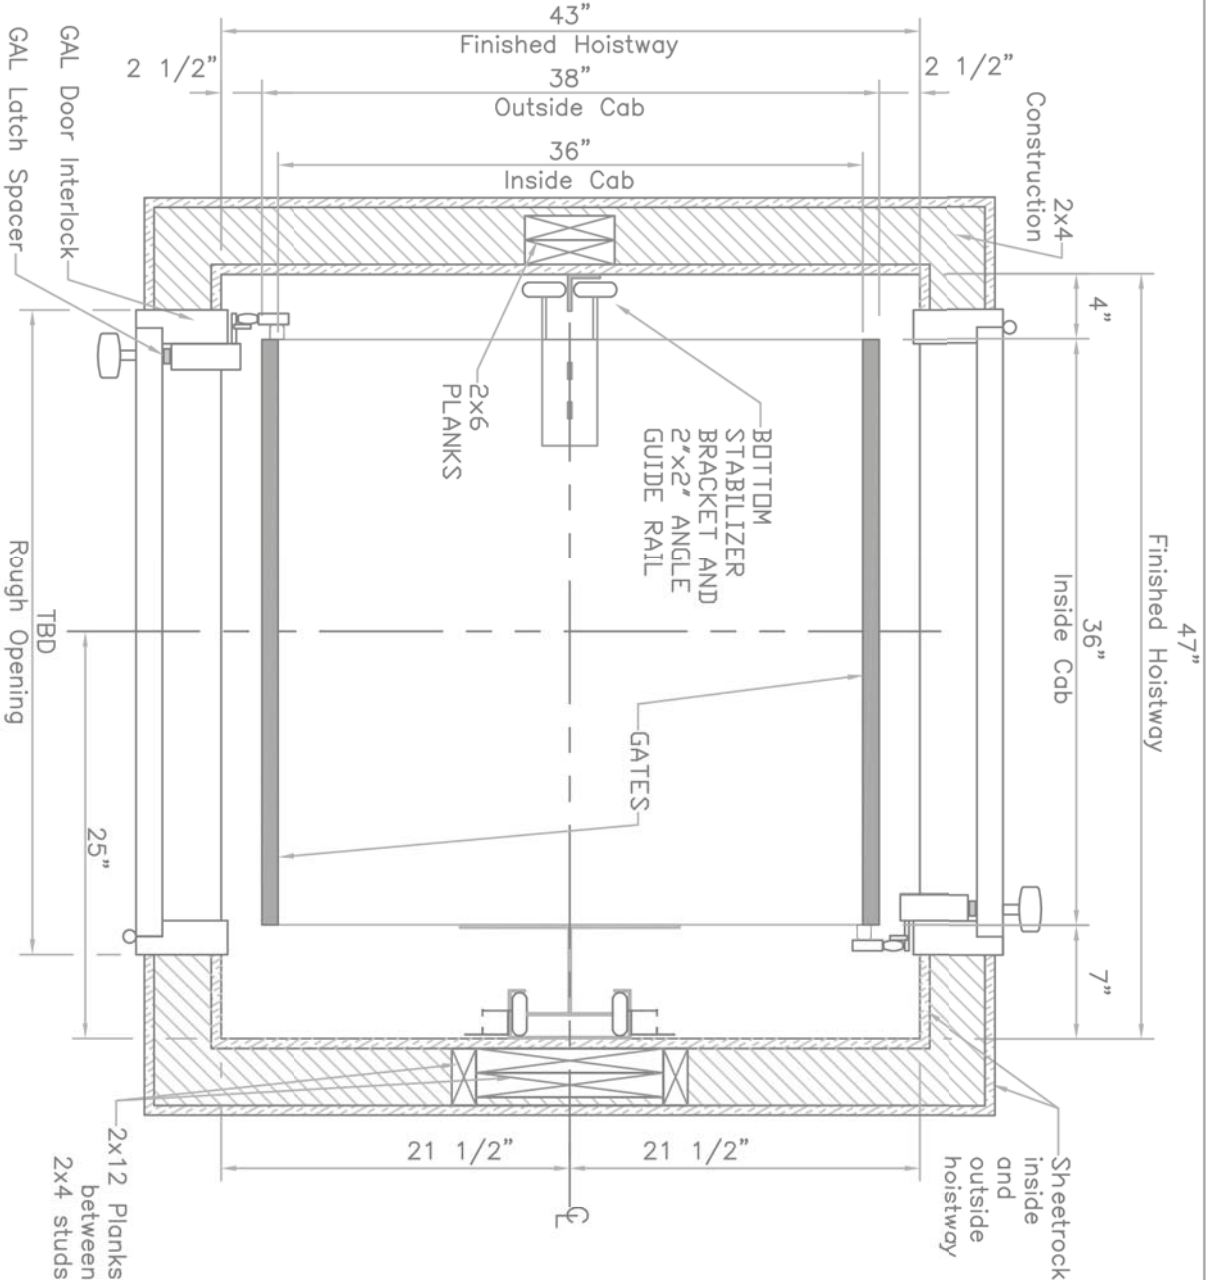

HOISTWAY: THE HOISTWAY MUST BE IN ACCORDANCE WITH
"SAFETY CODE FOR ELEVATORS AND ESCALATORS" (ASME A17.1)
AND ALL STATE AND LOCAL CODES.

PLUMB HOISTWAY: DUE TO CLOSE RUNNING CLEARANCES
OWNER/AGENT MUST ENSURE THAT HOISTWAY IS PLUMB,
AND SQUARE AND IS IN ACCORDANCE WITH DIMENSIONS
ON THESE DRAWINGS.

CUSTOMER: SHIP TO:

APPROVED BY:

OPENING:

FRONT/BACK

DWG NO.

JOB NAME:


DATE APPROVED:

SHEET

1 OF 2

DATE:

10/26/09

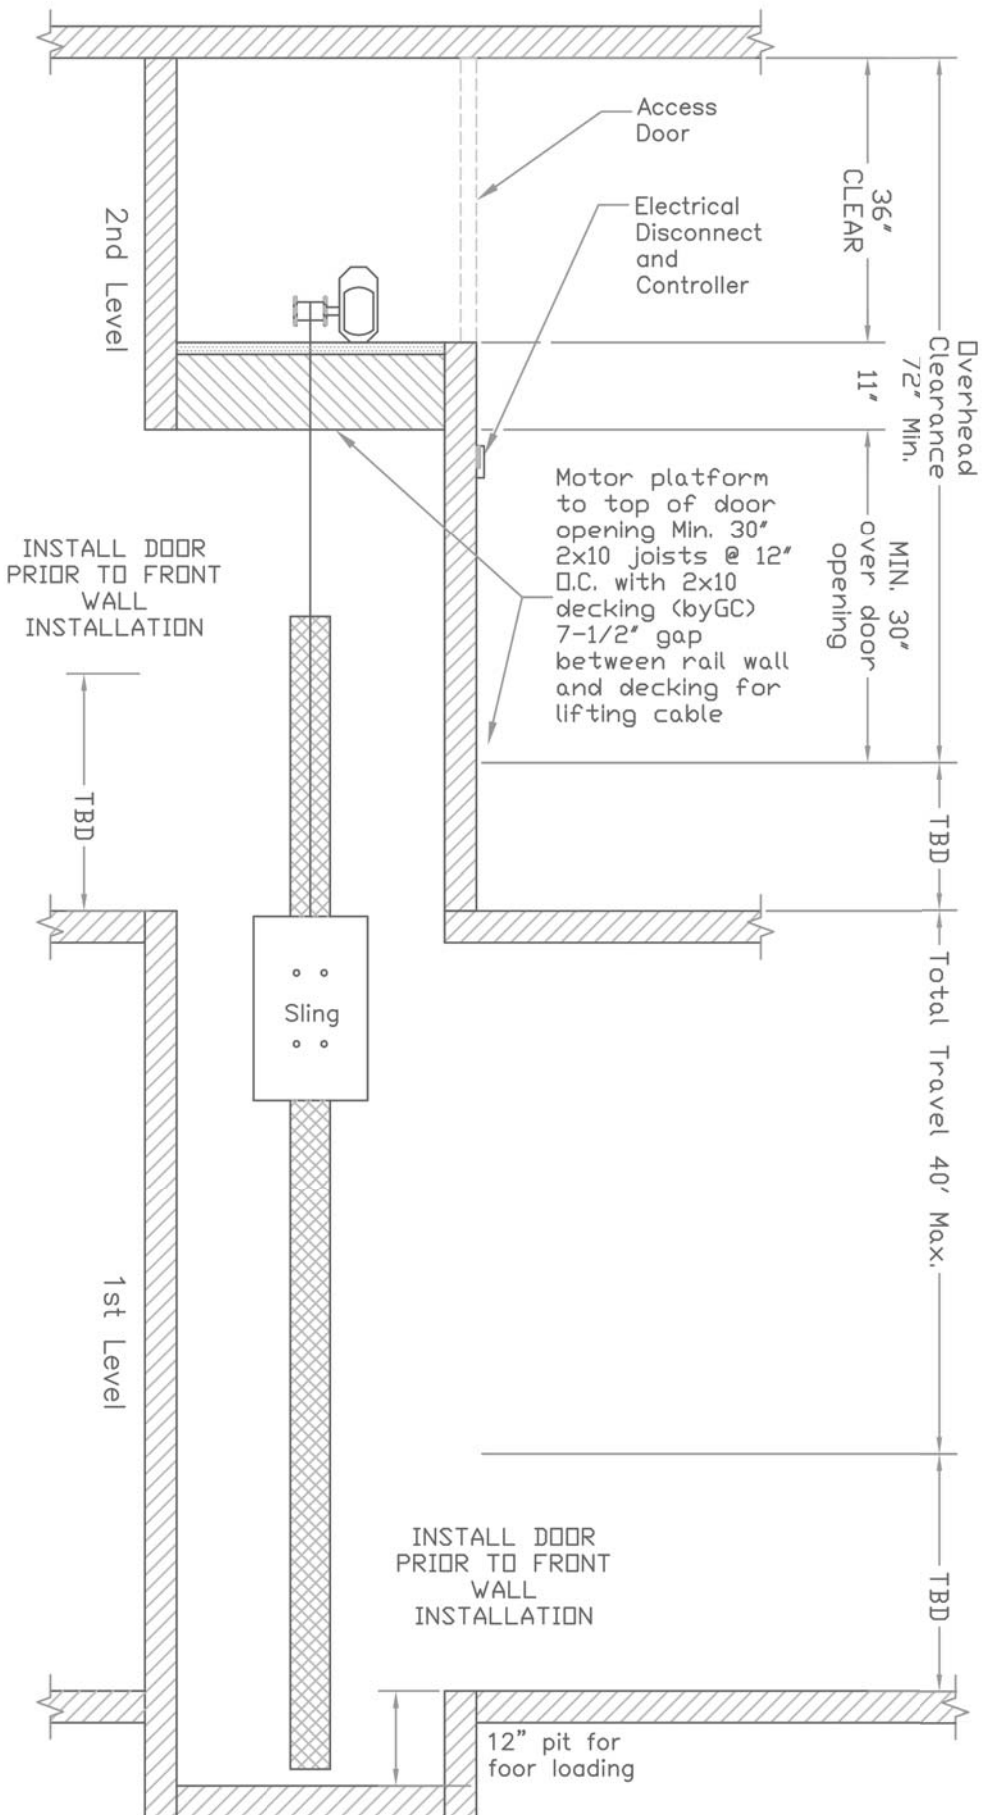

CUSTOMER:

SHIP TO:

APPROVED BY:

TITLE: DUMBWAITER SECTION ELEVATION "A-A"

JOB NAME:

DATE APPROVED:

OPENING: FRONT/BACK

SHEET 2 OF 2

DWG NO. -----

DATE: 10/21/09

Nationwide Lifts