



TITLE: INTELL-LIFT 500 FLOOR LOADING
WITH PIT - OVERHEAD MOTOR

DOORS - SAME SIDE
36"W x 36"D x 48"H 500 lb. Capacity

REVISIONS

REV	DESCRIPTION	DATE	BY

STOPS: 2 ☒ IN-LINE ☐ OFF.

OPENINGS: 2 @ LOWER, UPPER

TRAVEL: T.B.O.

<input checked="" type="checkbox"/> SAME SIDE	<input checked="" type="checkbox"/> DRYWALL CONSTRUCTION
<input type="checkbox"/> SLIDE-UP	<input type="checkbox"/> MASONRY CONSTRUCTION
<input type="checkbox"/> HOISTWAY FLOOR LOADING	<input type="checkbox"/> PLAIN STEEL - PRIMED
<input type="checkbox"/> DOORS	<input type="checkbox"/> STAINLESS STEEL - #4
<input type="checkbox"/> FUSIBLE LINK	<input type="checkbox"/> COUNTER LOADING

☒ 1 1/2 HR U/L "B" LABEL

☒ EMERGENCY RELEASE

☒ NON-PLUGGABLE INTERLOCK

☒ HG-1 SINGLE CONTACT DOOR LOCK & CONTACT NEMA 1

☒ HG-2 DOUBLE CONTACT INTERLOCK NEMA 1

JAMB MOUNTED 24V PUSHBUTTON STATIONS:


BUTTONS: ☐ NON-ILLUMINATED ☒ ILLUMINATED
LIGHTS: ☒ UP ☒ DOWN ☐ 1 ☐ 2 ☐ 3
☐ CAR HERE ☐ IN USE
☐ HEADER MOUNTED 24V CAR ARRIVAL LIGHTS

CAR GATE	ALUMINUM	
ACCESS DOOR	SLIDE-UP	BY: Nationwide lifts
	PLAIN STEEL	STAINLESS STEEL - #4
	1 1/2 HR U/L "B"	NONE / BY OTHERS

HOISTWAY TO BE BUILT BEFORE DUMPMATERIAL IS INSTALLED EXCEPT THE WALLS ARE TO BE OMITTED WHERE HOISTWAY DOORS OCCUR UNTILL THE DUMPMATERIAL IS INSTALLED & HOISTWAY DOORS ARE SET IN PLACE

POWER SUPPLY: A LOCKABLE FUSED DISCONNECT MUST BE PROVIDED IN ACCORDANCE WITH LOCAL ELECTRICAL CODES. THE SUPPLY MUST BE A 220V, 20A DEDICATED CIRCUIT.

DOORS: DOORS MUST MEET LOCAL FIRE CODE. INTERLOCK DEVICES ARE PROVIDED AND MUST BE MOUNTED TO DOORS AS DIRECTED IN THE INSTALLATION GUIDE.

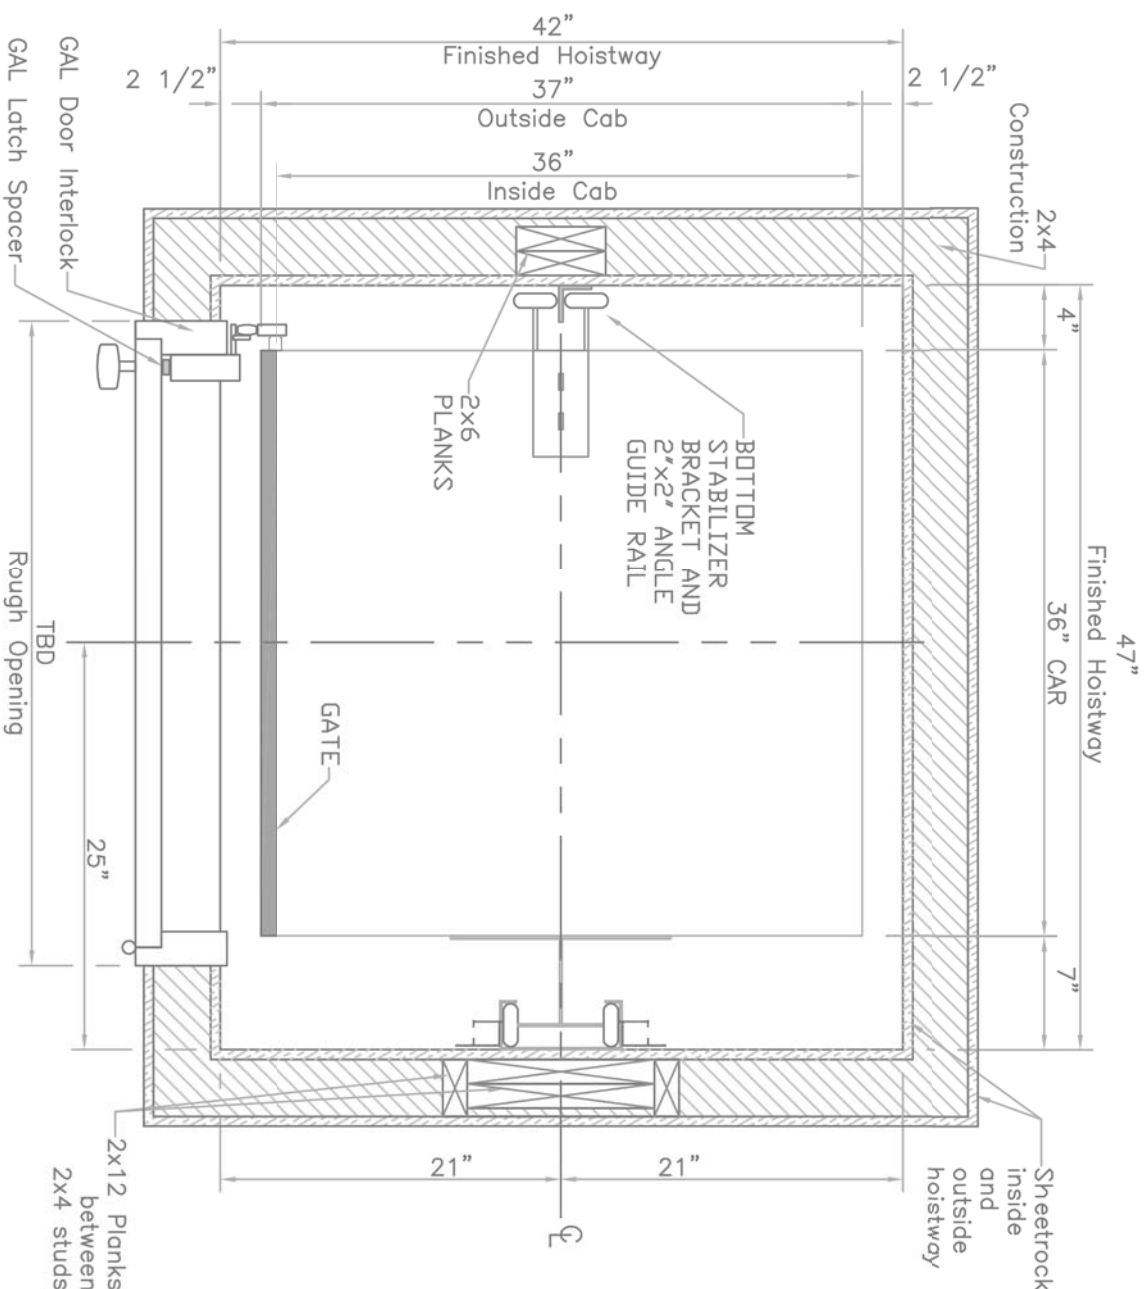

HOISTWAY: THE HOISTWAY MUST BE IN ACCORDANCE WITH "SAFETY CODE FOR ELEVATORS AND ESCALATORS" (ASME A17.1) AND ALL STATE AND LOCAL CODES.

PLUMB HOISTWAY: DUE TO CLOSE RUNNING CLEARANCES OWNER/AGENT MUST ENSURE THAT HOISTWAY IS PLUMB, AND SQUARE AND IS IN ACCORDANCE WITH DIMENSIONS ON THESE DRAWINGS.

CUSTOMER: SHIP TO:

APPROVED BY:

OPENING:

SAME SIDE

DWG NO.

JOB NAME:


DATE APPROVED:

SHEET

1 OF 2

DATE:

10/26/09

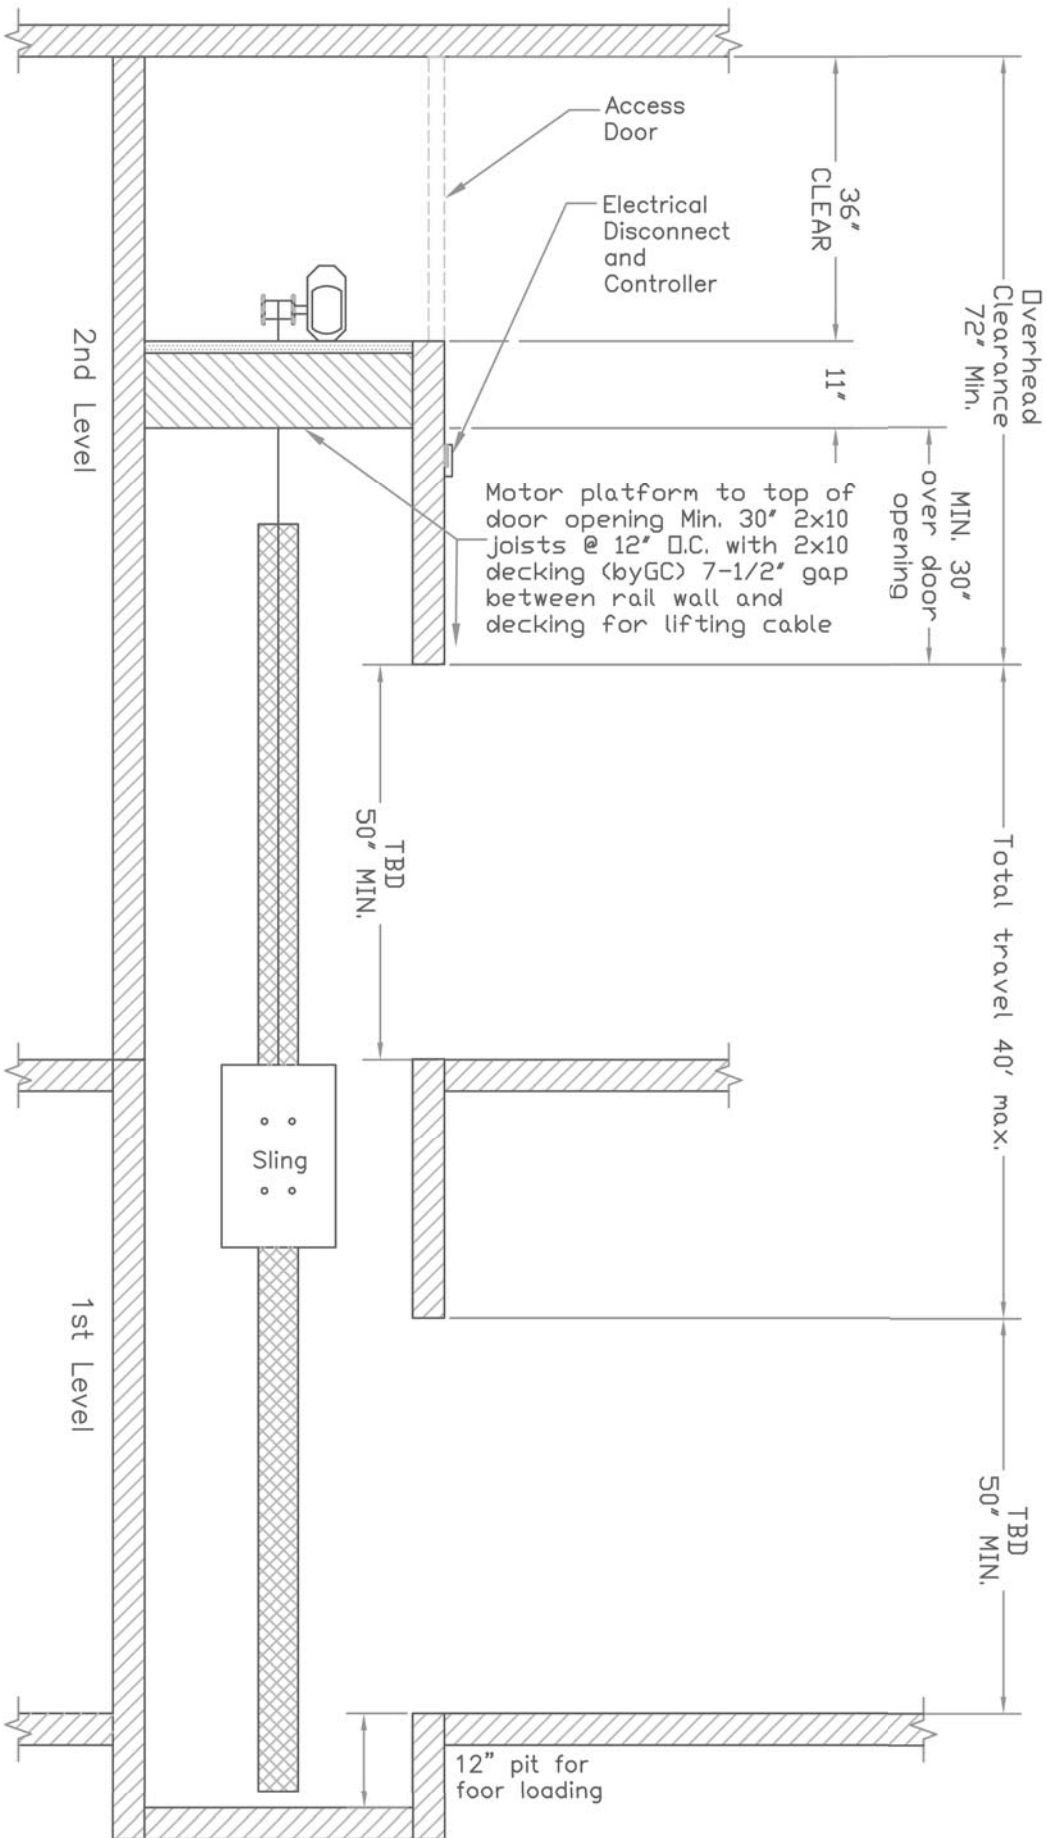

CUSTOMER:

SHIP TO:

APPROVED BY:

TITLE: DUMBWAITER SECTION ELEVATION "A-A"

JOB NAME:

DATE APPROVED:

OPENING: SAME SIDE

SHEET 2 OF 2

DWG NO. -----

DATE: 10/21/09

