
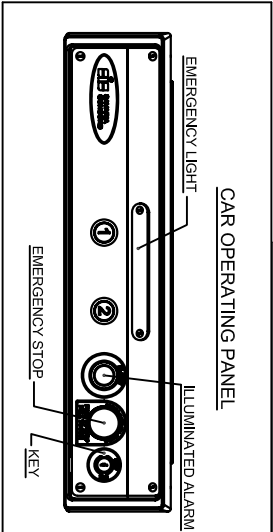
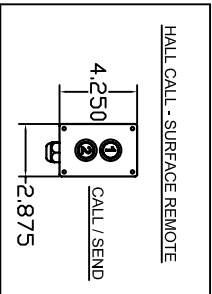
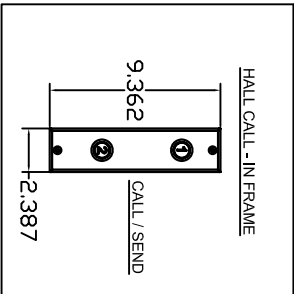
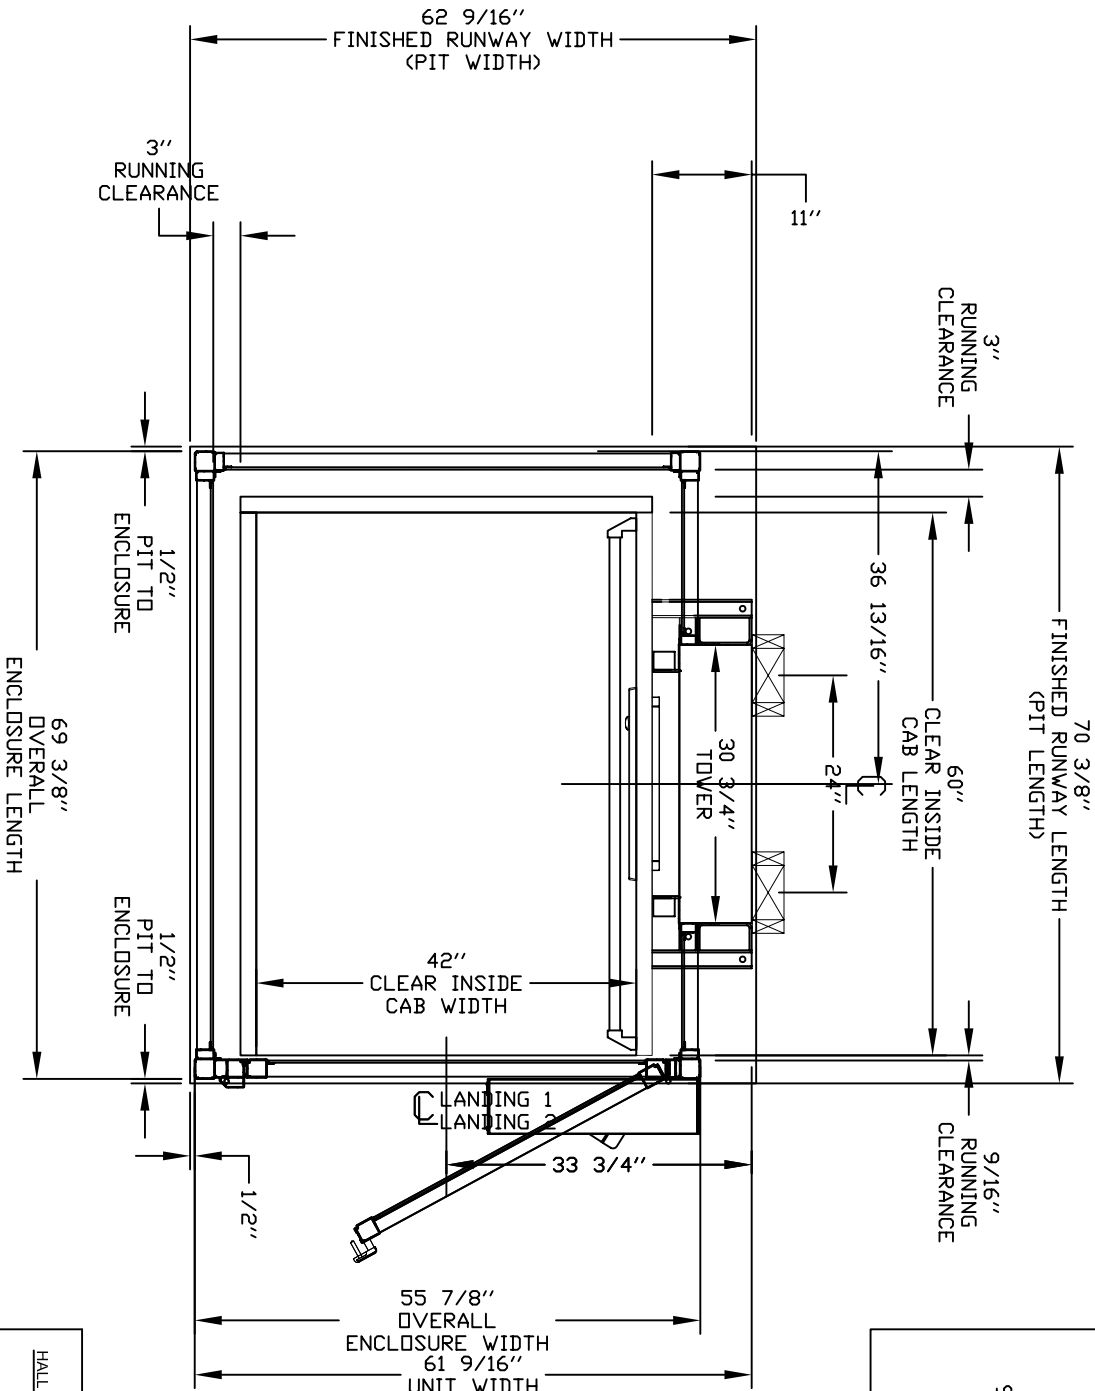


TYPICAL PLAN

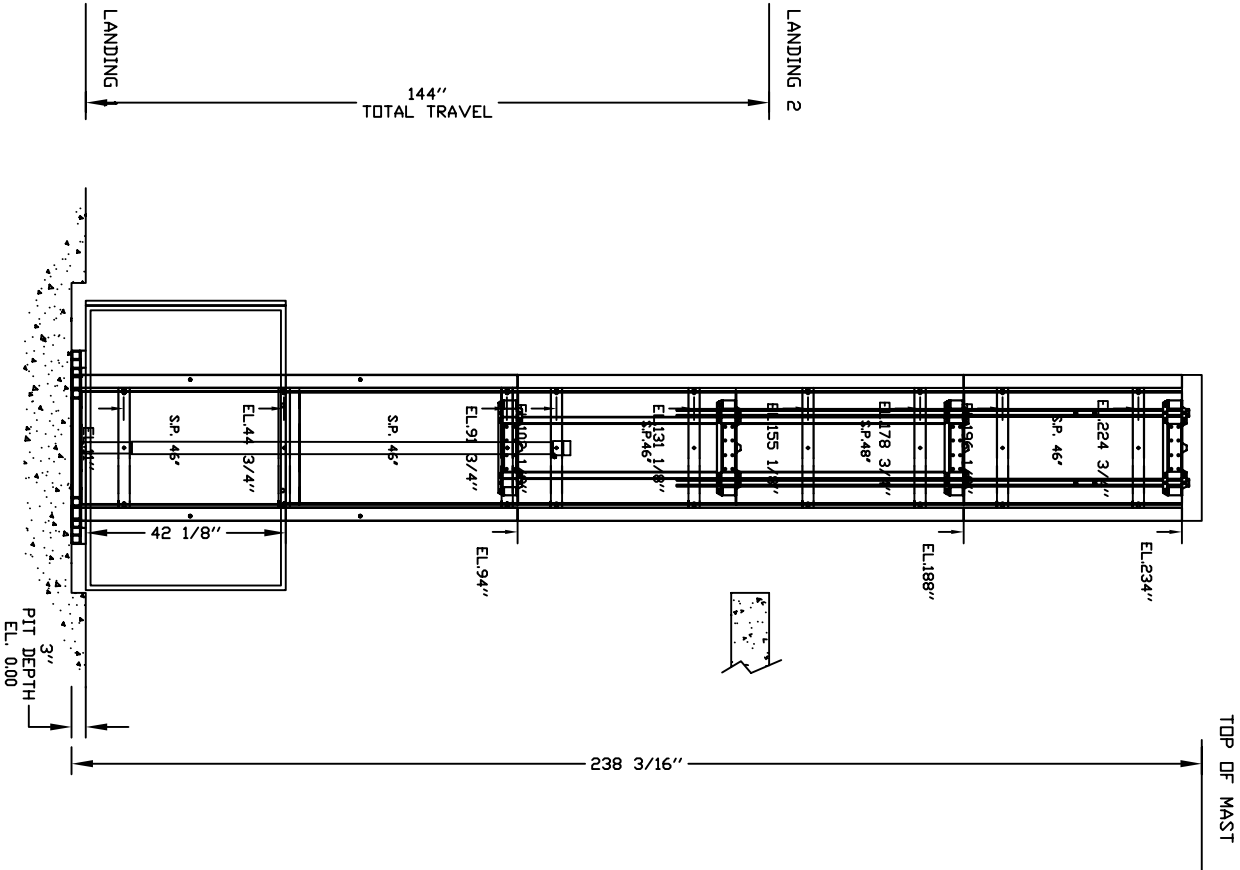

PRELIMINARY DRAWING ONLY
DRAWING APPROVAL:

THIS DRAWING REFLECTS OUR INTERPRETATION OF THE INFORMATION PROVIDED BY THE DEALER ON THE ORDER FORM. THIS INFORMATION IS THE DEALER'S RESPONSIBILITY, AND IS THE BASIS FROM WHICH THIS LIFT IS DESIGNED AND MANUFACTURED. PLEASE INDICATE THE REQUESTED ACTION BY CHECKING ONE OF THE FOLLOWING BOXES AND SIGNING BELOW TO AUTHORIZE COMPLETION OF THIS ORDER.

☐ APPROVED WITH NO EXCEPTIONS
MANUFACTURE PRODUCT AS PER DRAWING

☐ APPROVED WITH EXCEPTIONS, NO REAPPROVAL REQUIRED
MAKE CHANGES AS NOTED, NO REAPPROVAL DRAWING REQUIRED

☐ CHANGE AS NOTED, REAPPROVAL REQUIRED
MAKE CHANGES AS NOTED, SEND CORRECTED DRAWING FOR REAPPROVAL BEFORE MANUFACTURE

OFFICE USE ONLY:	
CONFIGURATION VERSION STAMP:	0.0
MODULE VERSION STAMP:	157103

Port No.	Nationwide Lifts www.elevators.com
Variant No.	

GENERAL ARRANGEMENT

ENCLOSED VERTICAL WHEELCHAIR PLATFORM LIFT

CUSTOMER: NATIONWIDE LIFTS

PROJECT: APEX COMPLETE - 42 WIDE X 60 DEEP

ADDRESS: DOORS SAME SIDE, RAILS ON RIGHT

888-323-8755 INFO@ELEVATORS.COM

DATE: 06/16/15


REVISION DATE: 06/16/15

COMPLETED BY: ANDREW HALL

Job No. P0000001

SHEET No. 1 OF 4

PANEL DRAWING

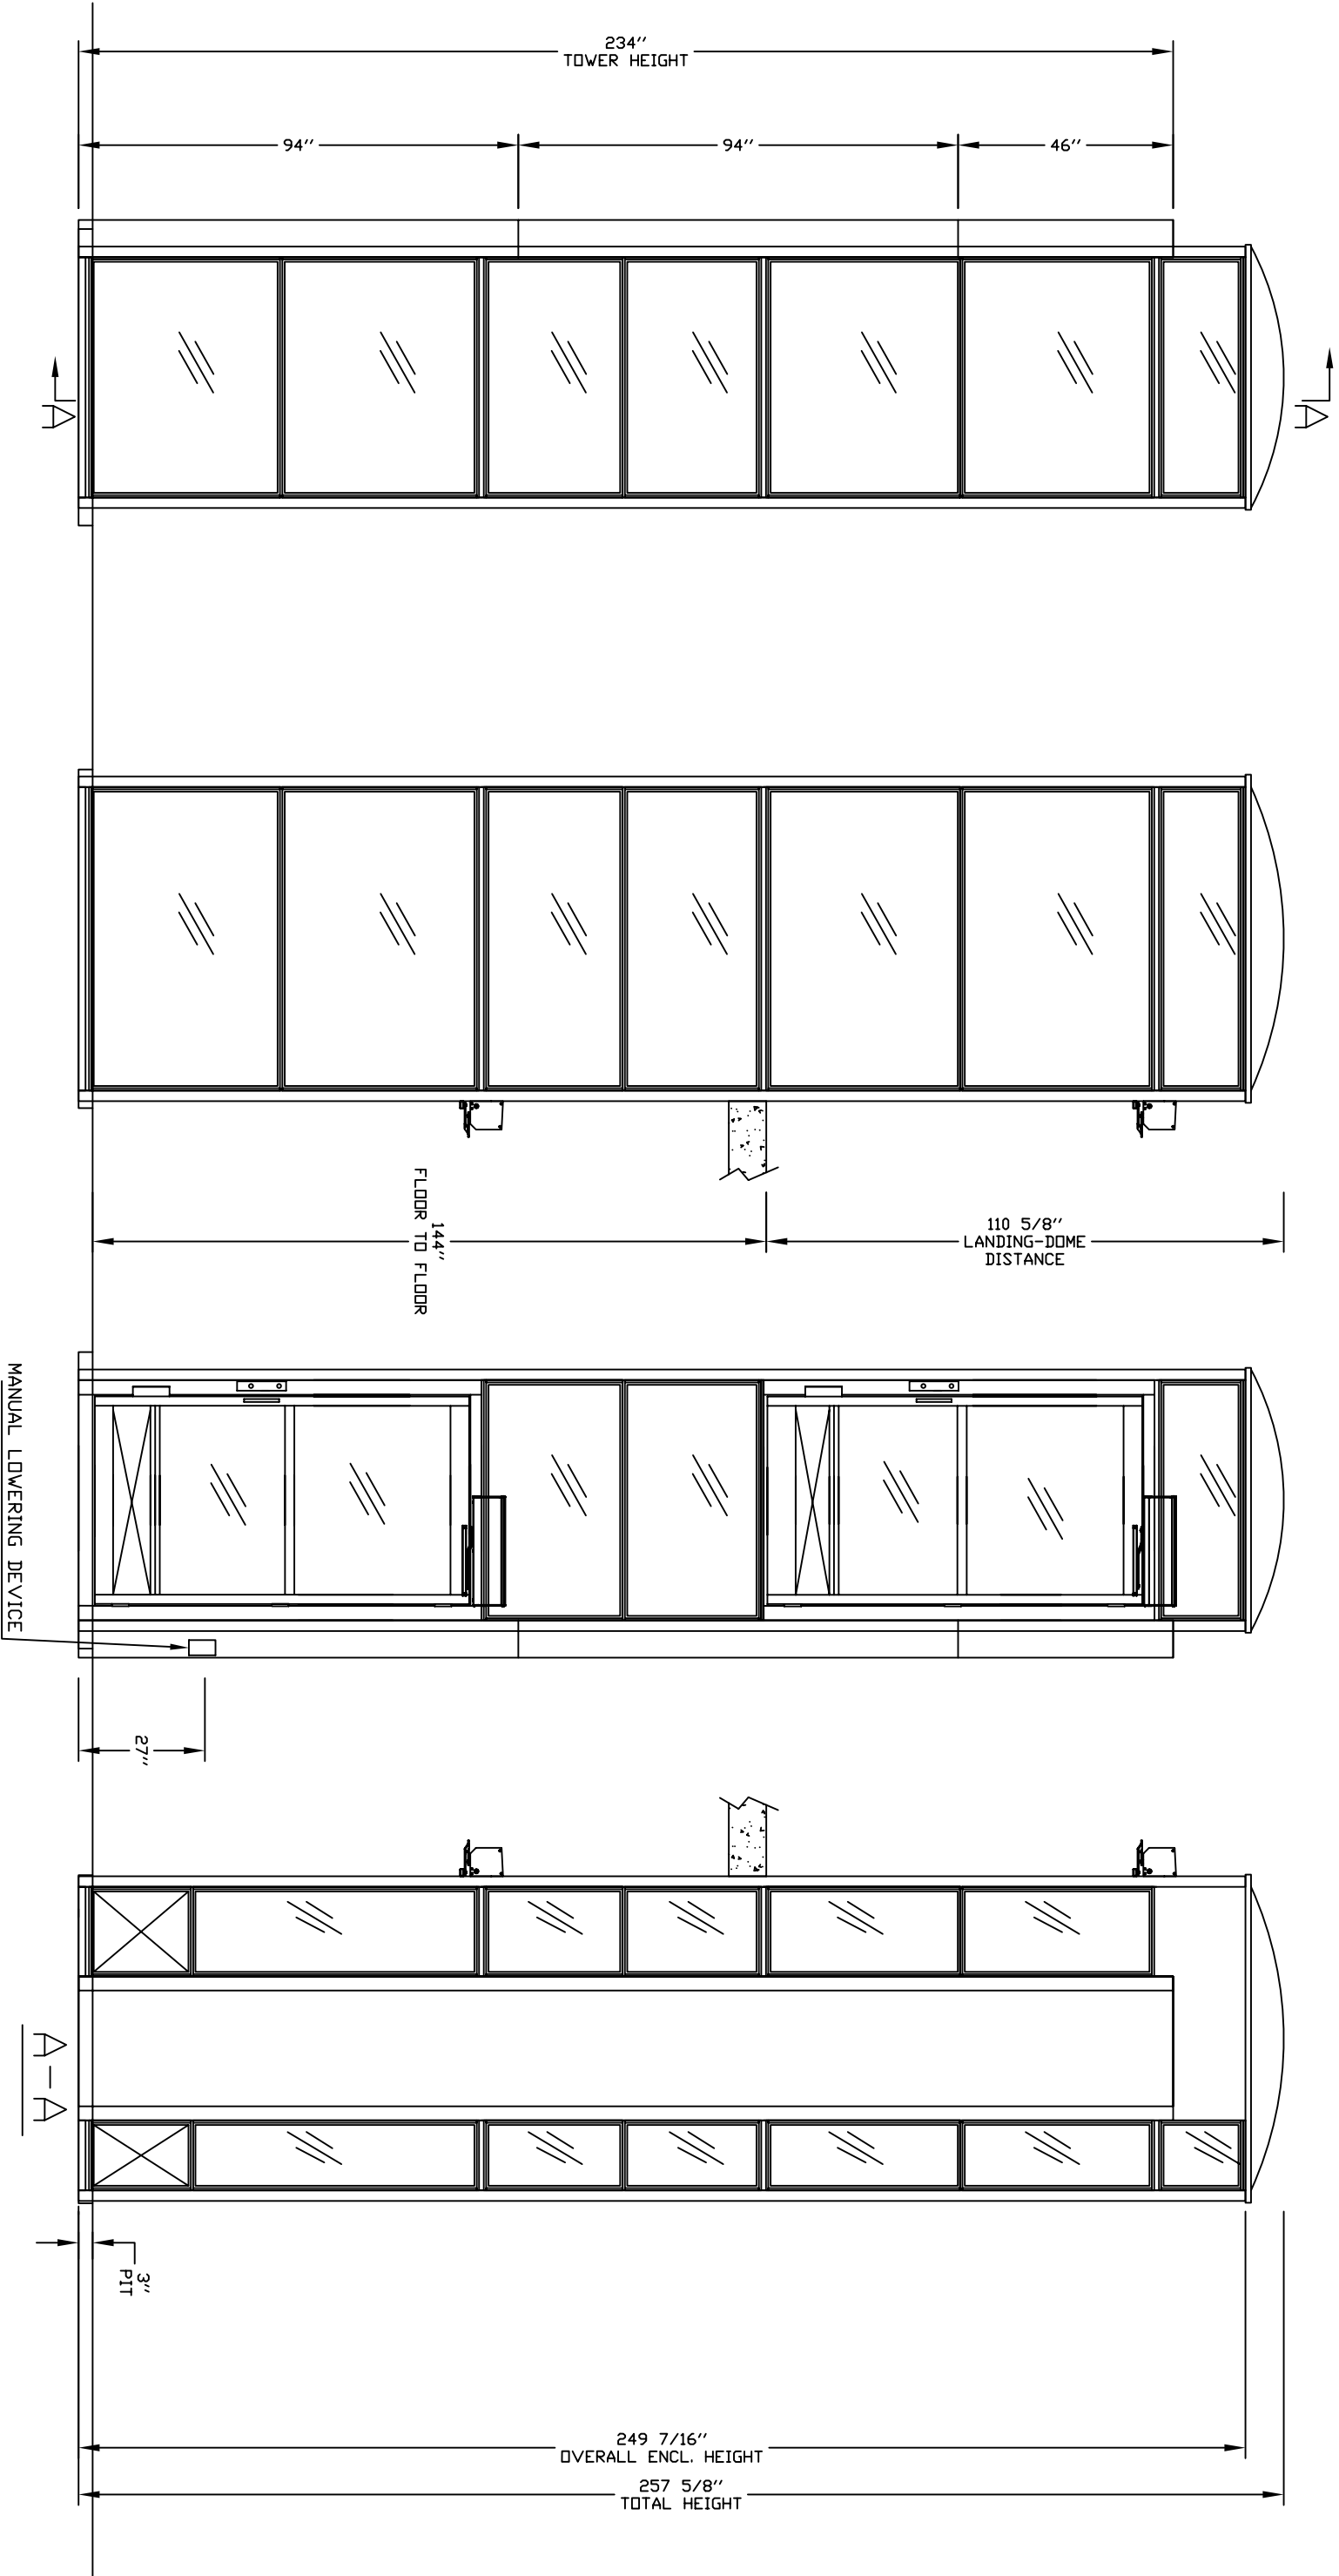

INSERT STYLE: Door and Gate



SHEET METAL

INSERT STYLE: Enclosure



SHEET METAL



Clear Plexiglass



Clear Plexiglass




ELEVATION VIEWS

CUSTOMER:	NATIONWIDE LIFTS
PROJECT:	APEX COMPLETE - 42 WIDE X 60 DEEP
ADDRESS:	DOORS SAME SIDE, RAILS ON RIGHT
888-323-8755	INFO@ELEVATORS.COM
DATE:	06/16/15
REASON DATE:	06/16/15
COMPLETED BY:	ANDREW LEMLEY

OFFICE USE ONLY:	
CONFIGURATION VERSION STAMP:	0.0
MODULE VERSION STAMP:	157/113

Port No.	Variant No.	Job No.	SHEET No.
48571	P000000	3 OF 4	4



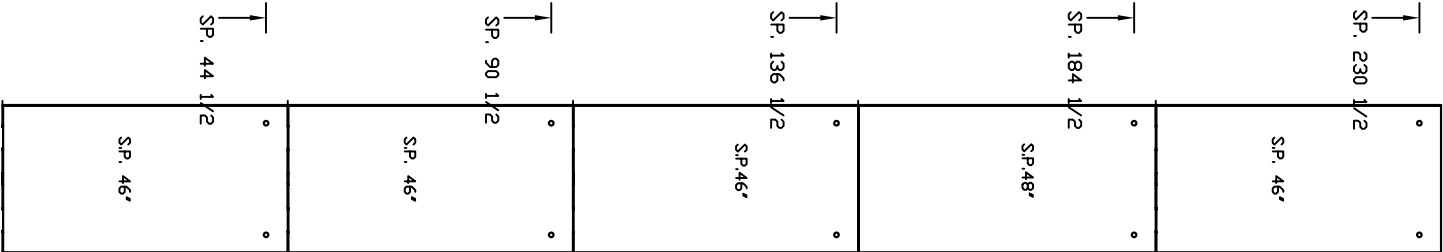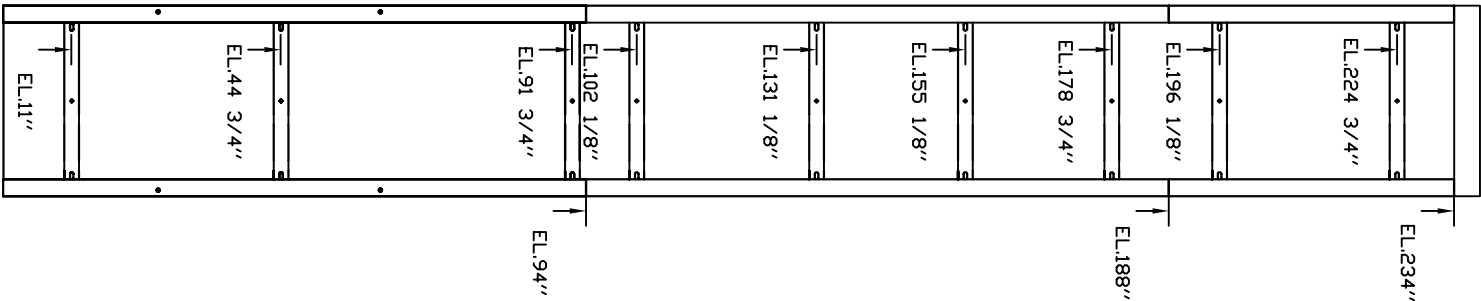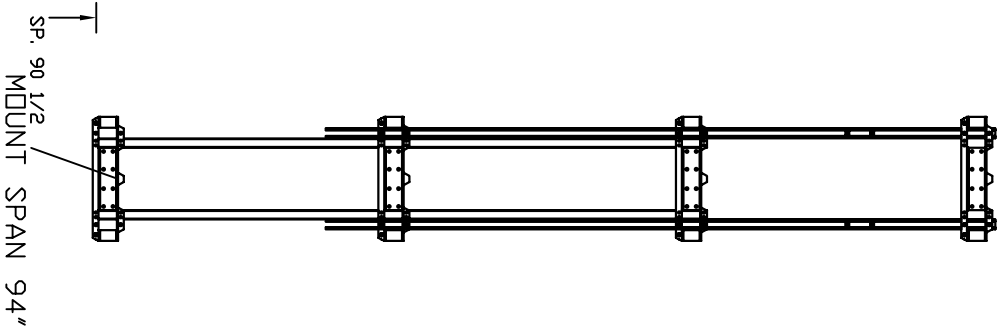

EL: MOUNTING BRACKET POSITION

SP: SERVICE PANEL

OFFICE USE ONLY:
CONFIGURATION VERSION STAMP: 0.0
MODULE VERSION STAMP: B37A13

CUSTOMER: NATIONWIDE LIFTS	DATE: 06/16/15
PROJECT: APEX COMPLETE - 42 WIDE X 60 DEEP	REASON DATE: 06/16/15
ADDRESS: DOORS SAME SIDE, RAILS ON RIGHT	COMPLETED BY: ANTHONY LIFTS
888-323-8755 INFO@ELEVATORS.COM	

Port No.	Nationwide Lifts www.elevators.com
----------	---------------------------------------

Variant No. 48571



JOB No.	SHEET No.
P000000	4 OF 4