


15000 LBS. FREIGHT INGROUND HYDRAULIC FRONT & REAR OPENING

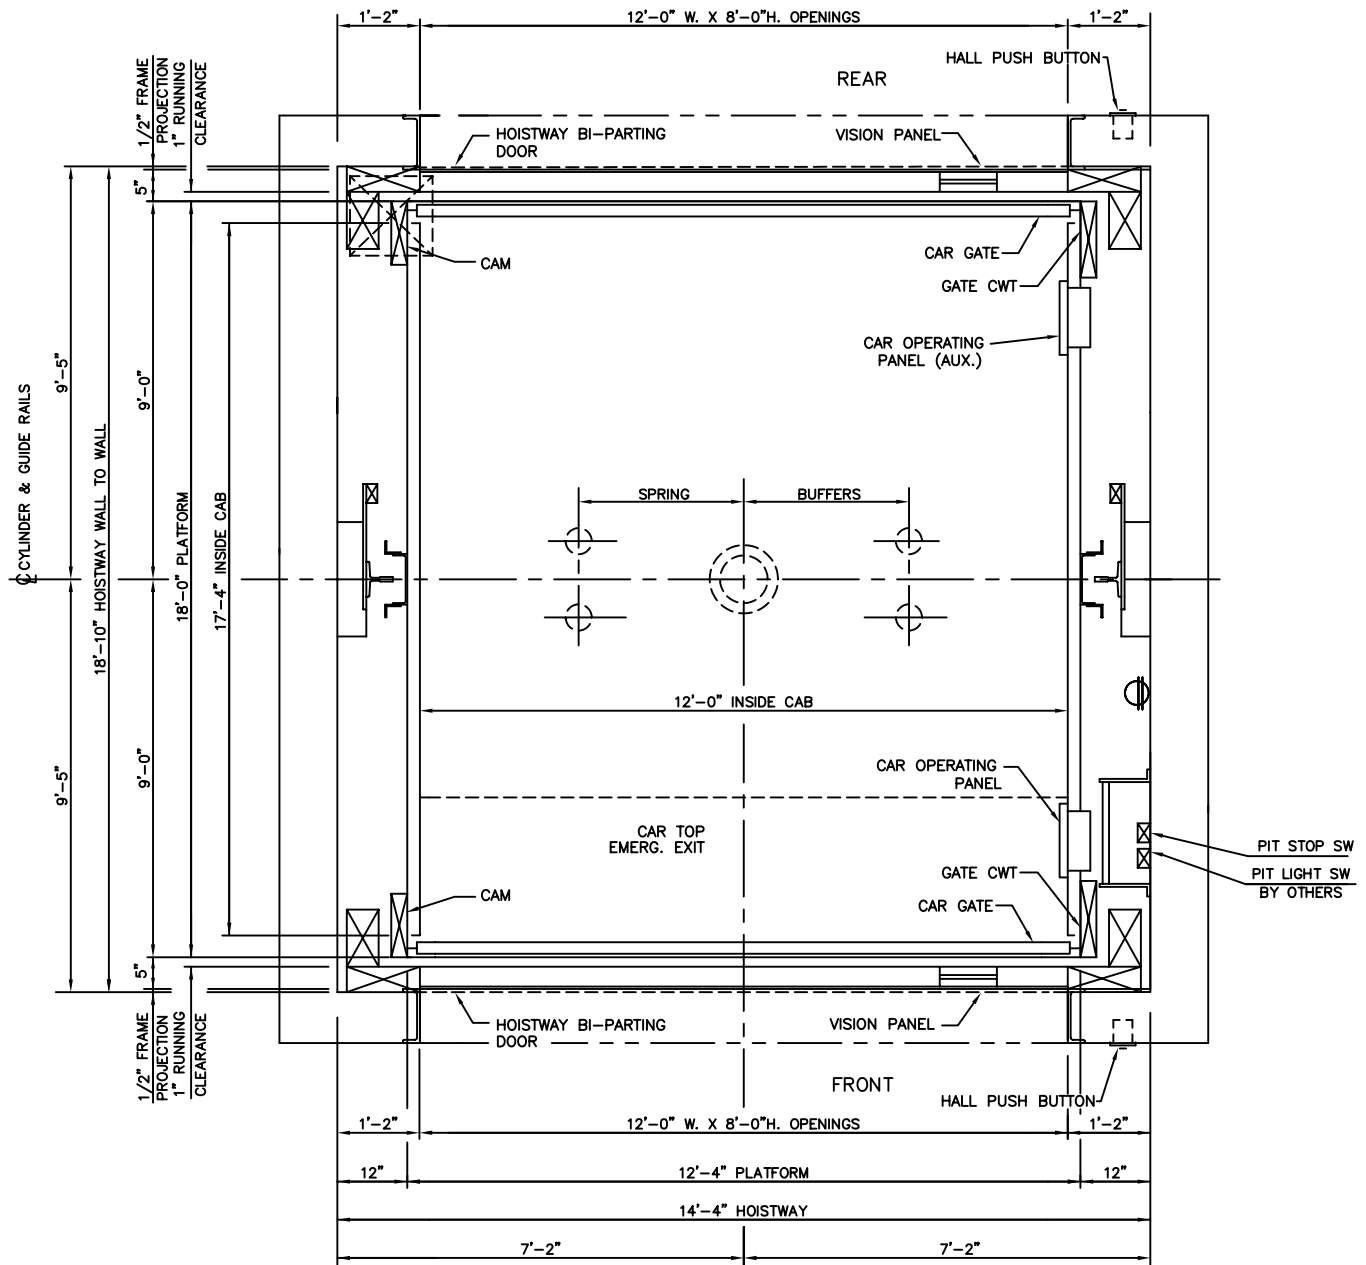

HOISTWAY PLAN



ALL DIMENSIONS ARE SUBJECT TO CHANGE WITHOUT NOTICE.
CONSULT NATIONWIDE LIFTS CO. FOR CONFIRMATION.

Nationwide Lifts

www.elevators.com

P: 888-695-4387, E: info@elevators.com

15000 LBS. FREIGHT INGROUND HYDRAULIC FRONT & REAR OPENING

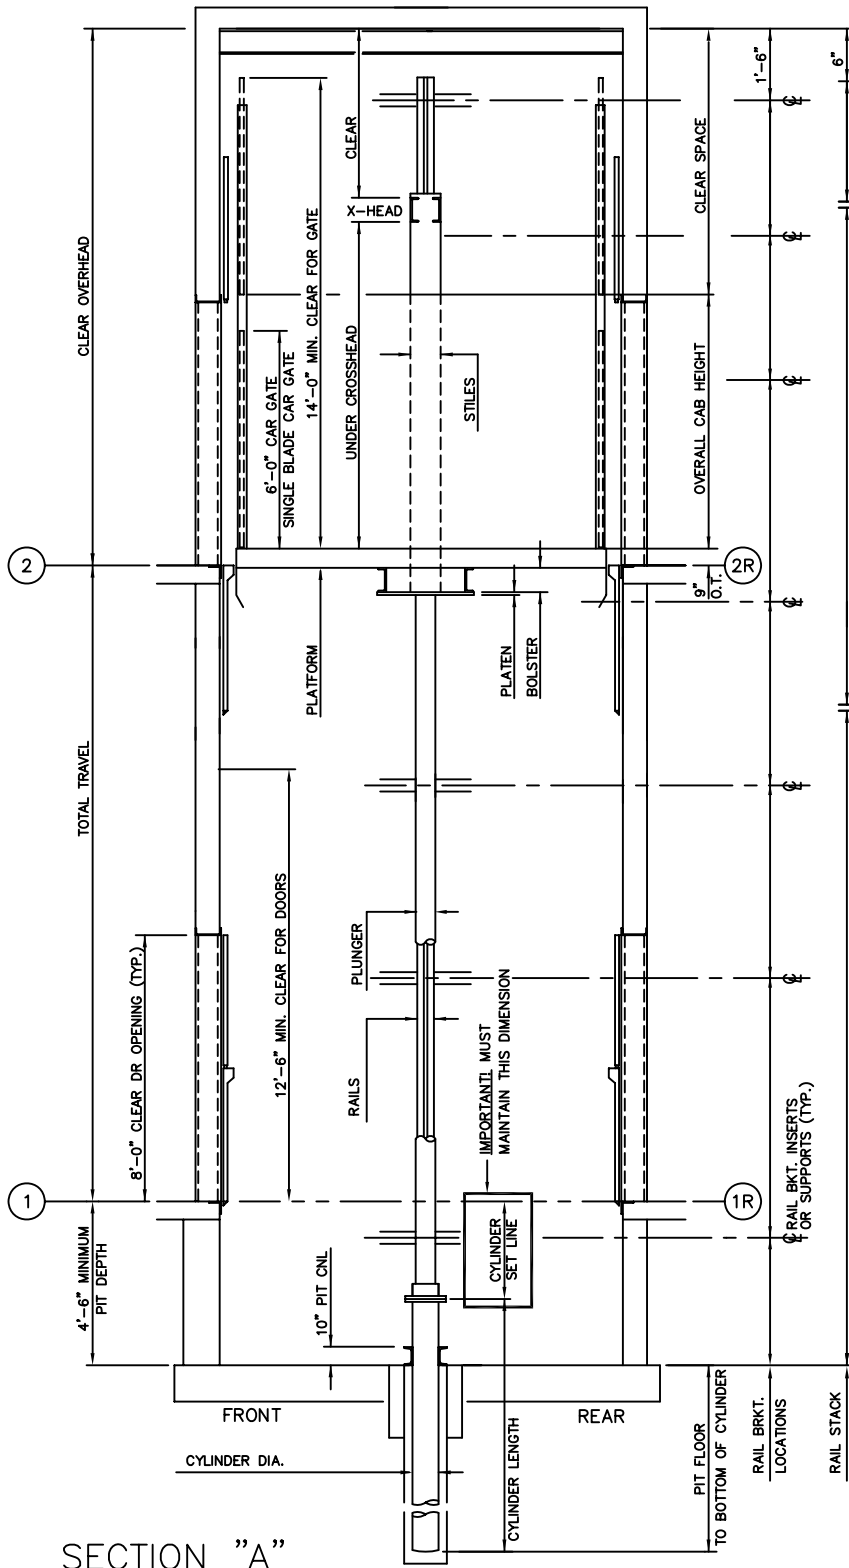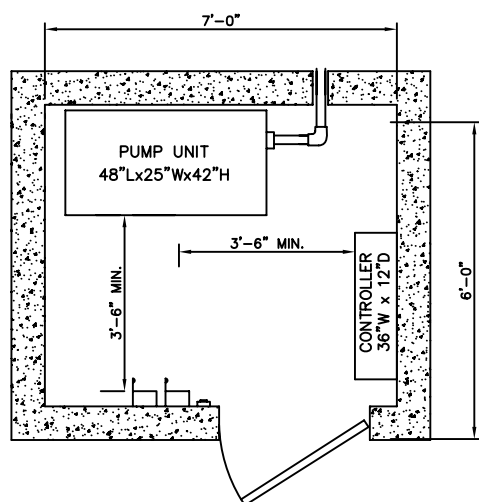

ELEVATION PLAN


Nationwide Lifts
www.elevators.com

P: 888-695-4387, E: info@elevators.com