


## HOISTWAY PLAN

ALL DIMENSIONS ARE SUBJECT TO CHANGE WITHOUT NOTICE.  
CONSULT NATIONWIDE LIFTS CO. FOR CONFIRMATION.

*2500 LBS. INGROUND HYDRAULIC  
FRONT RIGHT OPENING*



P: 888-695-4387, E: info@elevators.com

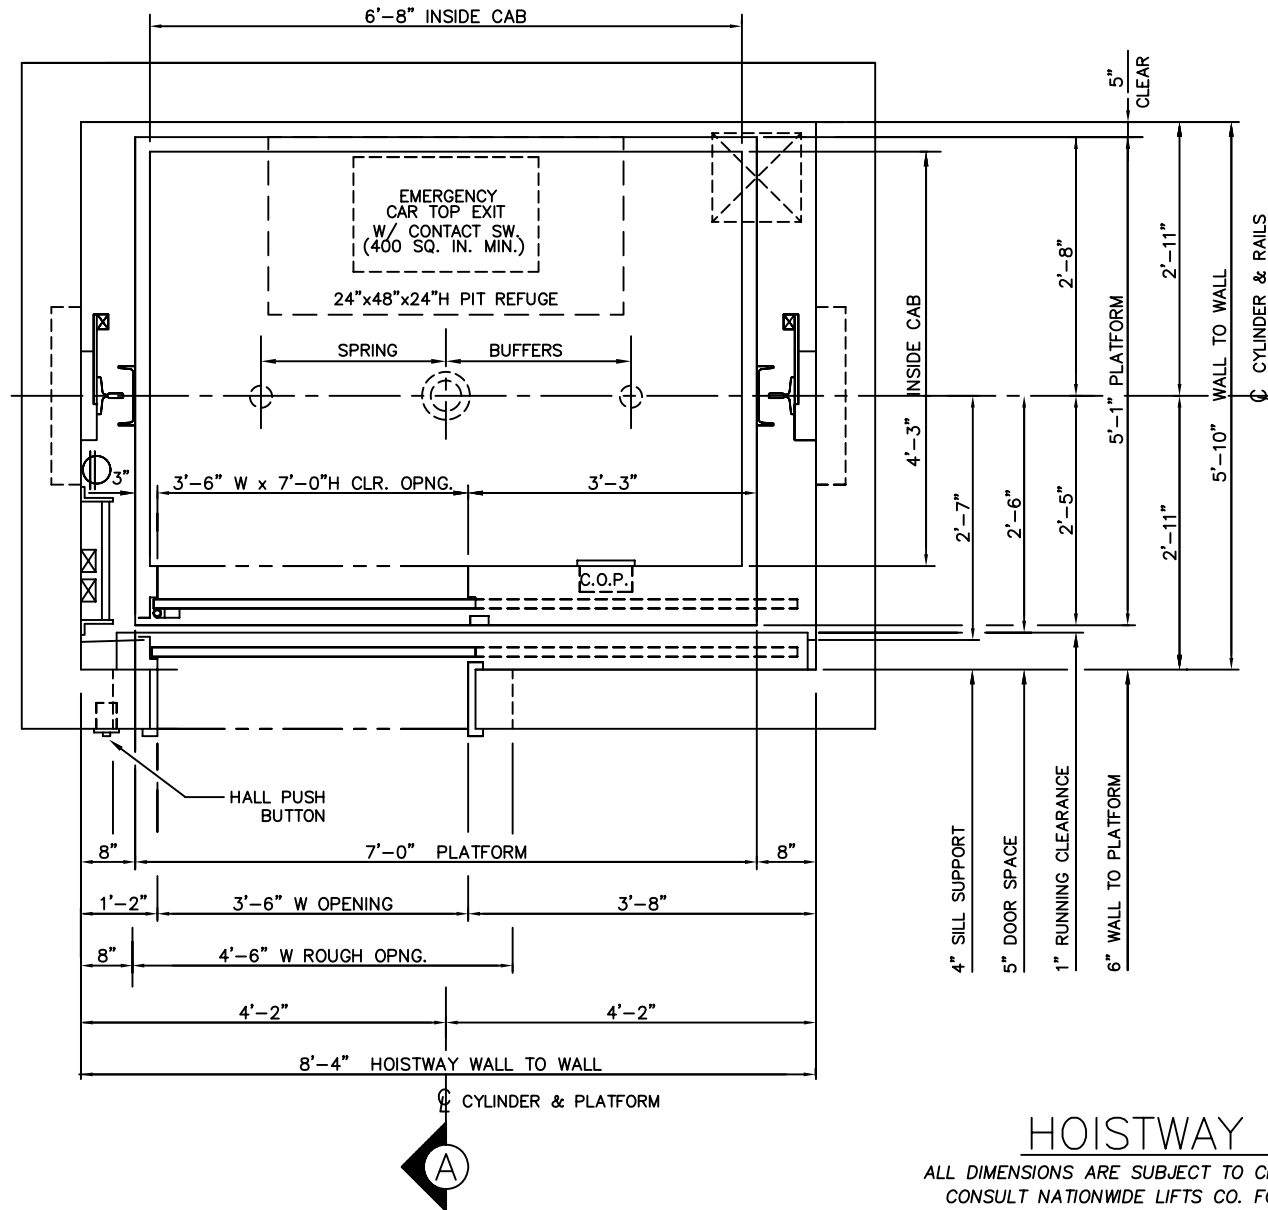


### HOISTWAY PLAN

ALL DIMENSIONS ARE SUBJECT TO CHANGE WITHOUT NOTICE.  
CONSULT NATIONWIDE LIFTS CO. FOR CONFIRMATION.

*2500 LBS. INGROUND HYDRAULIC  
FRONT LEFT OPENING*



P: 888-695-4387, E: info@elevators.com

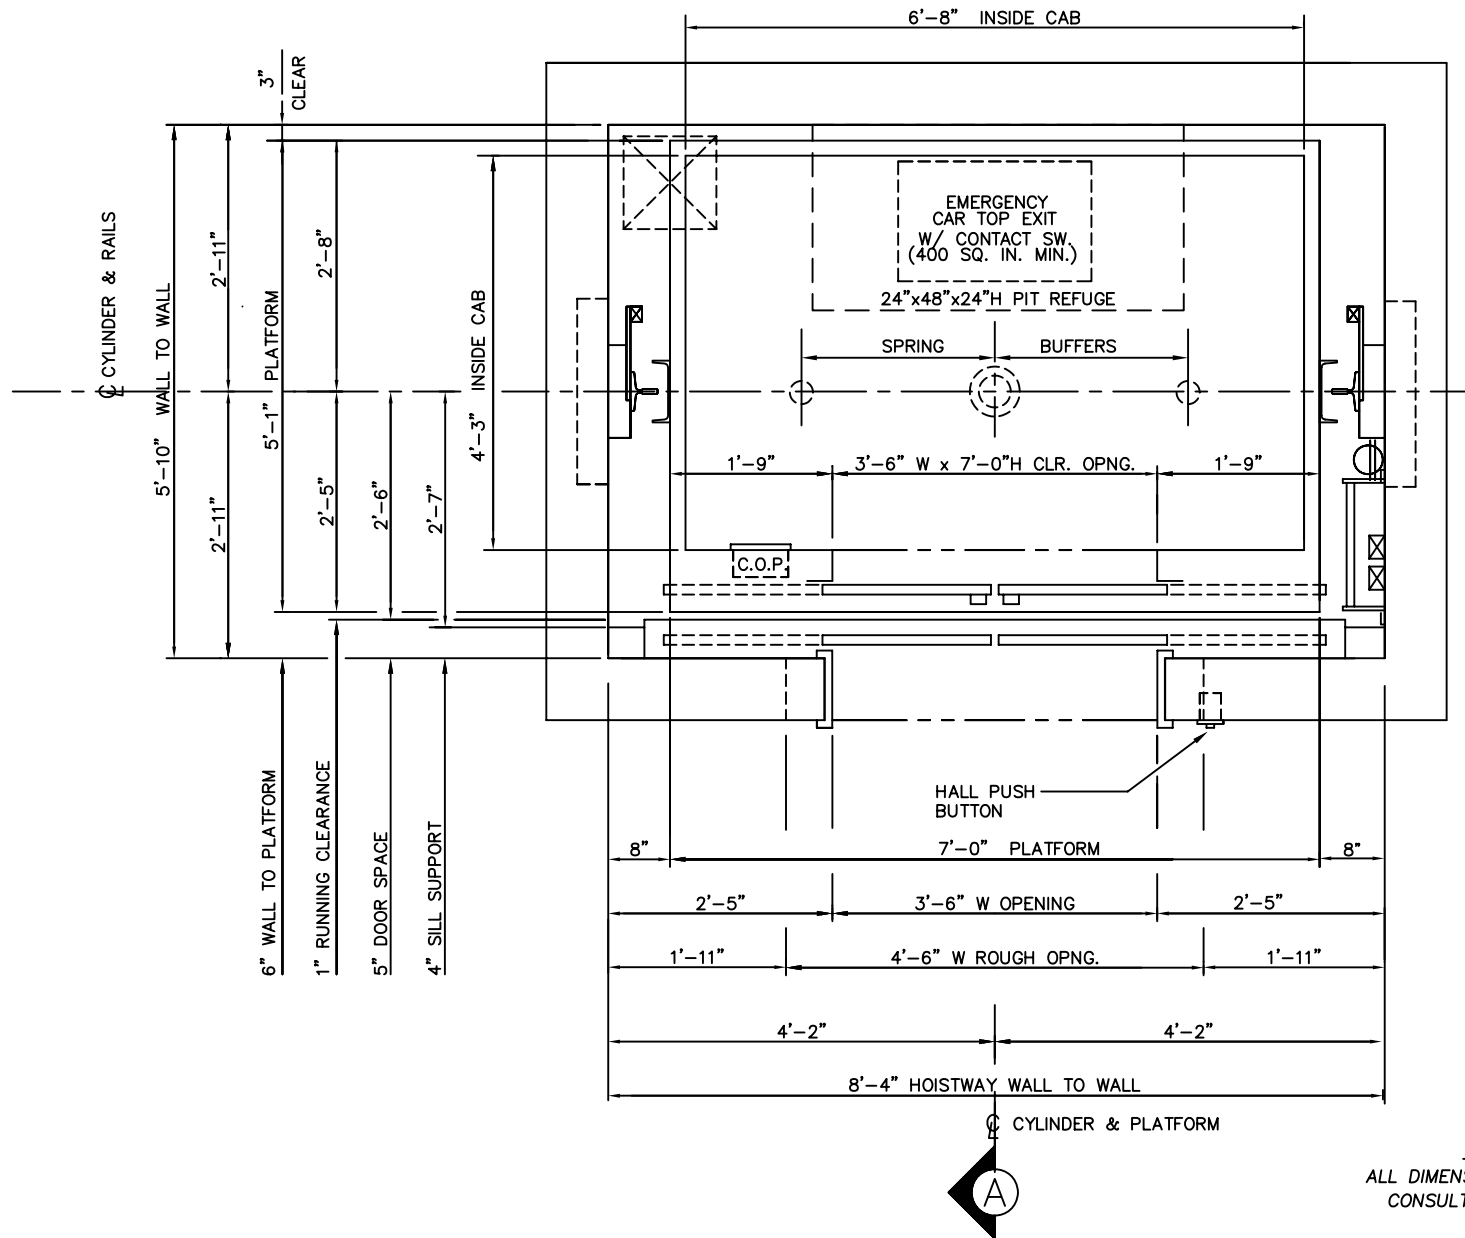

## HOISTWAY PLAN



ALL DIMENSIONS ARE SUBJECT TO CHANGE WITHOUT NOTICE.  
CONSULT NATIONWIDE LIFTS CO. FOR CONFIRMATION.

2500 LBS. INGROUND HYDRAULIC  
FRONT CENTER OPENING



P: 888-695-4387, E: info@elevators.com

# 2500 LBS. INGROUND HYDRAULIC FRONT OPENING

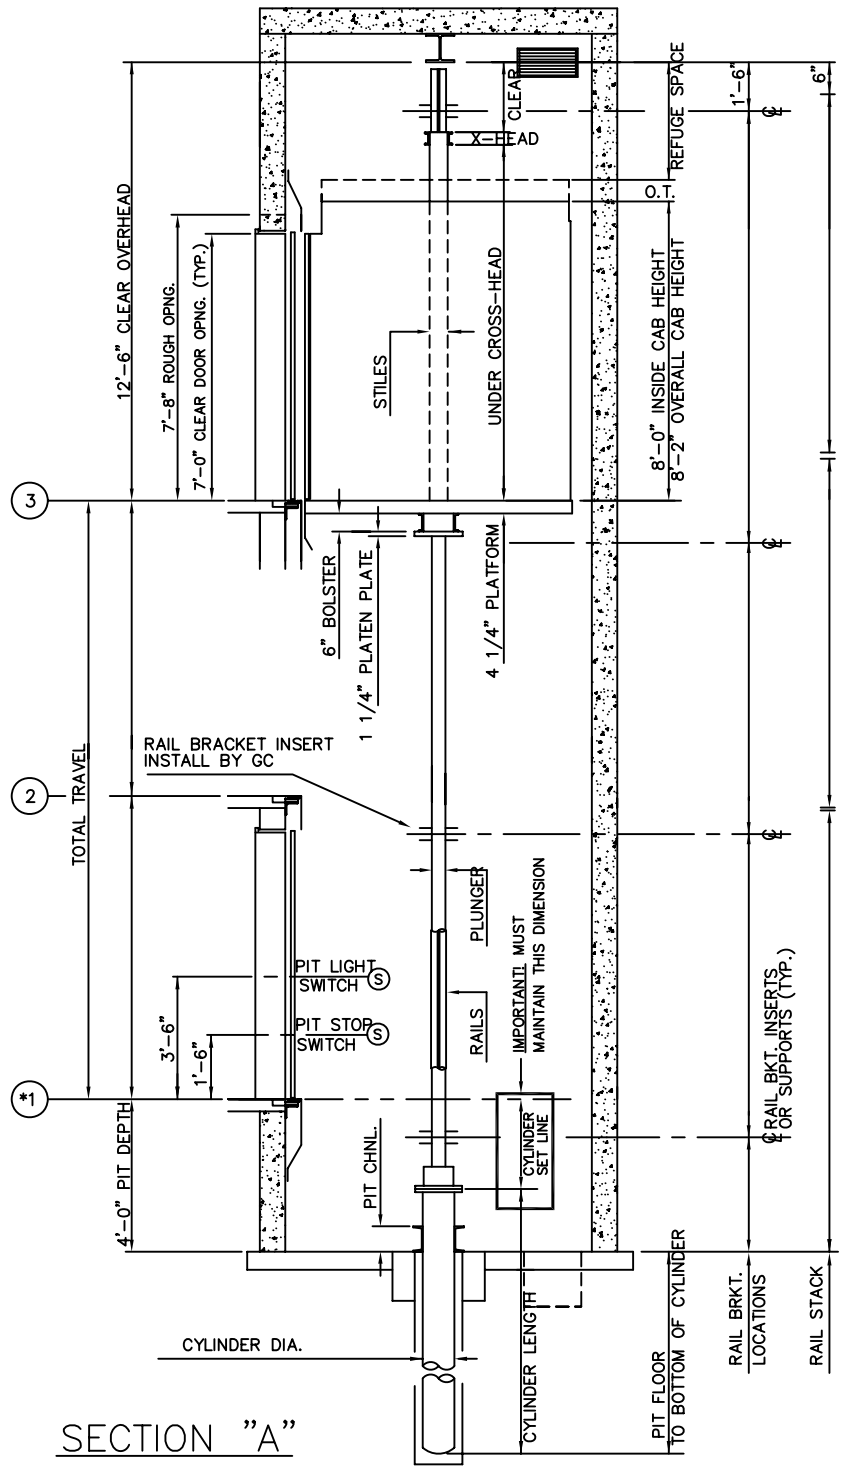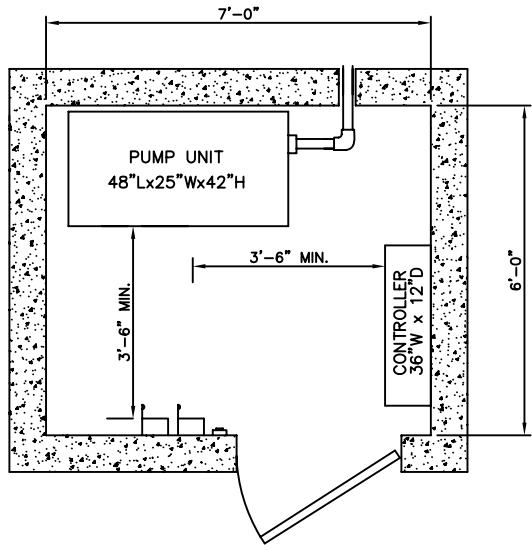


**Nationwide Lifts**  
[www.elevators.com](http://www.elevators.com)

P: 888-695-4387, E: info@elevators.com