


## HOISTWAY PLAN

ALL DIMENSIONS ARE SUBJECT TO CHANGE WITHOUT NOTICE.  
CONSULT NATIONWIDE LIFTS CO. FOR CONFIRMATION.

3000 LBS. INGROUND HYDRAULIC  
FRONT RIGHT OPENING



P: 888-695-4387, E: info@elevators.com

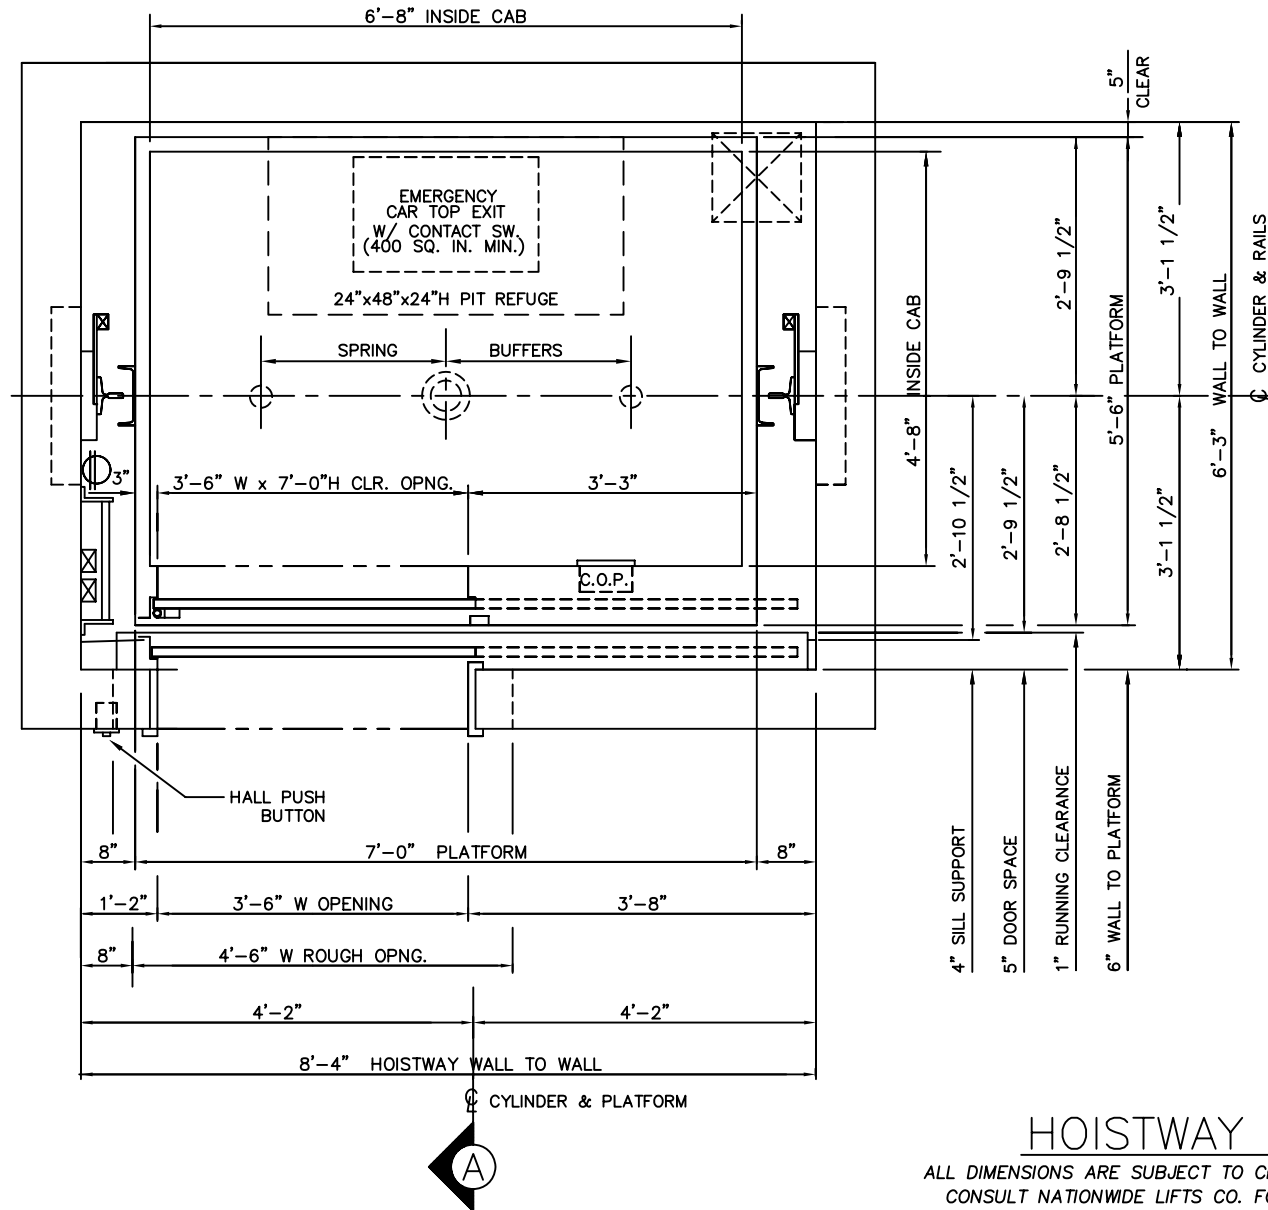


## HOISTWAY PLAN

ALL DIMENSIONS ARE SUBJECT TO CHANGE WITHOUT NOTICE.  
CONSULT NATIONWIDE LIFTS CO. FOR CONFIRMATION.

*3000 LBS. INGROUND HYDRAULIC  
FRONT LEFT OPENING*



P: 888-695-4387, E: info@elevators.com

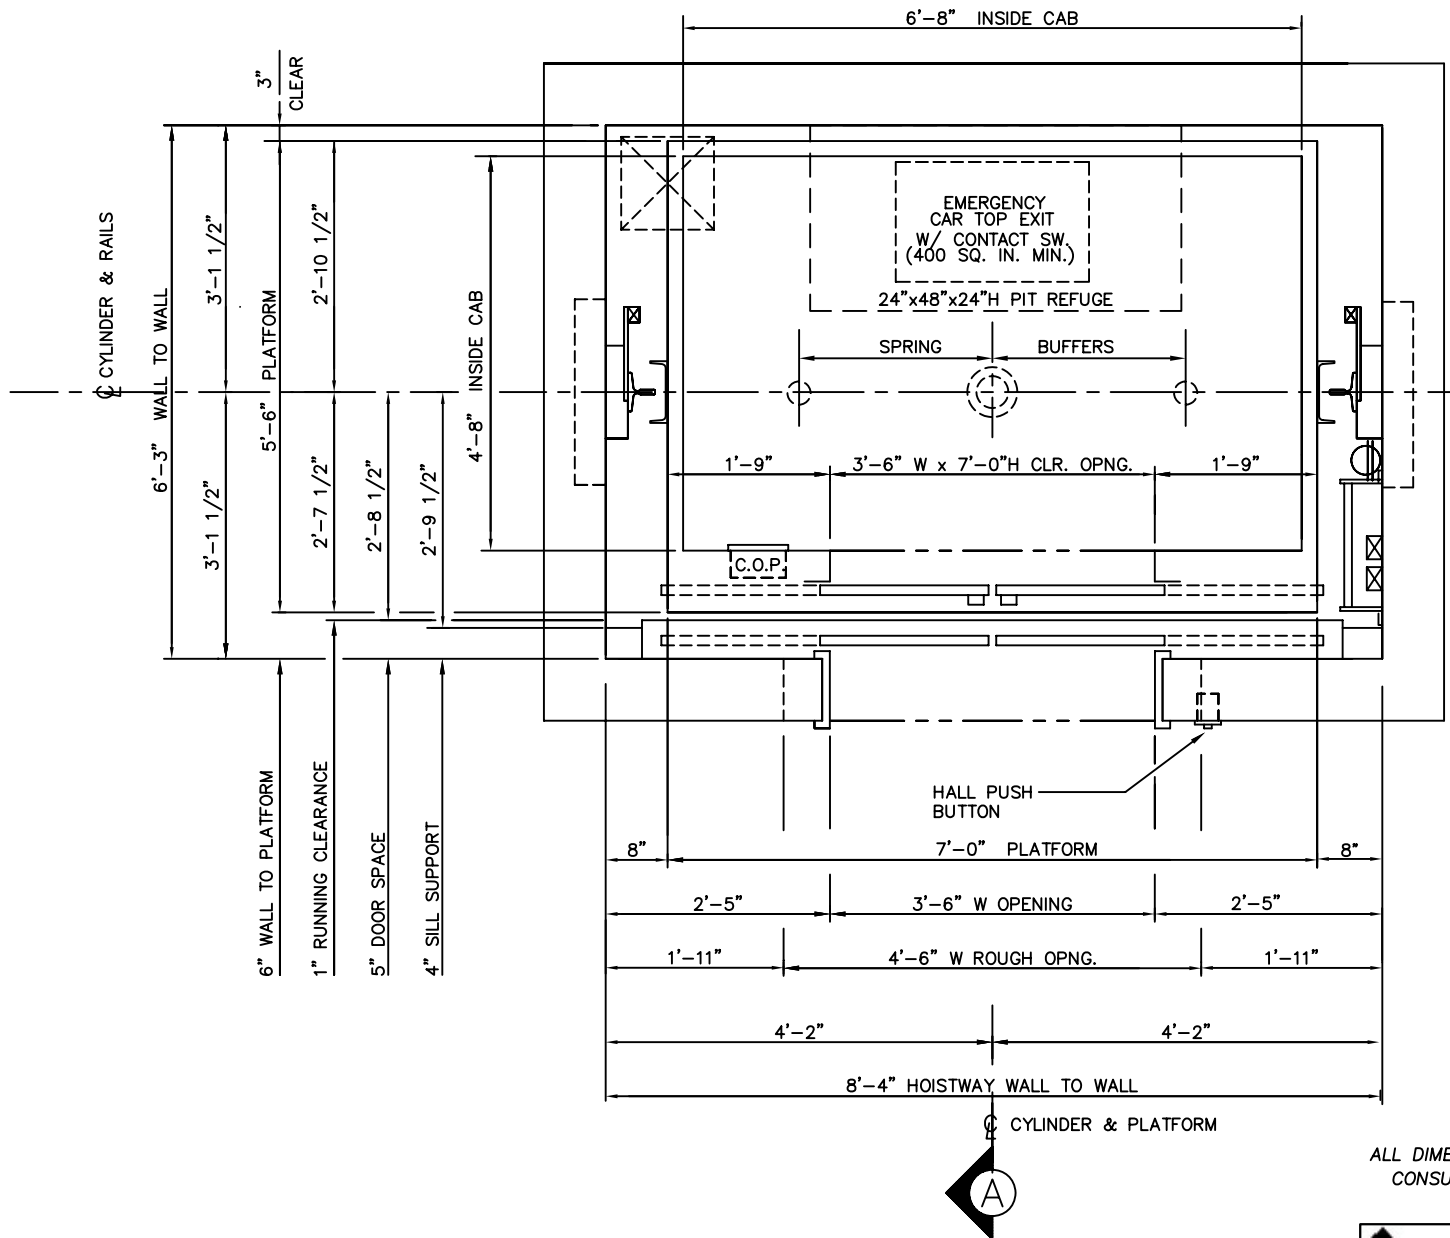

### HOISTWAY PLAN



ALL DIMENSIONS ARE SUBJECT TO CHANGE WITHOUT NOTICE.  
CONSULT NATIONWIDE LIFTS CO. FOR CONFIRMATION.

3000 LBS. INGROUND HYDRAULIC  
FRONT CENTER OPENING



P: 888-695-4387, E: info@elevators.com

# 3000 LBS. INGROUND HYDRAULIC FRONT OPENING

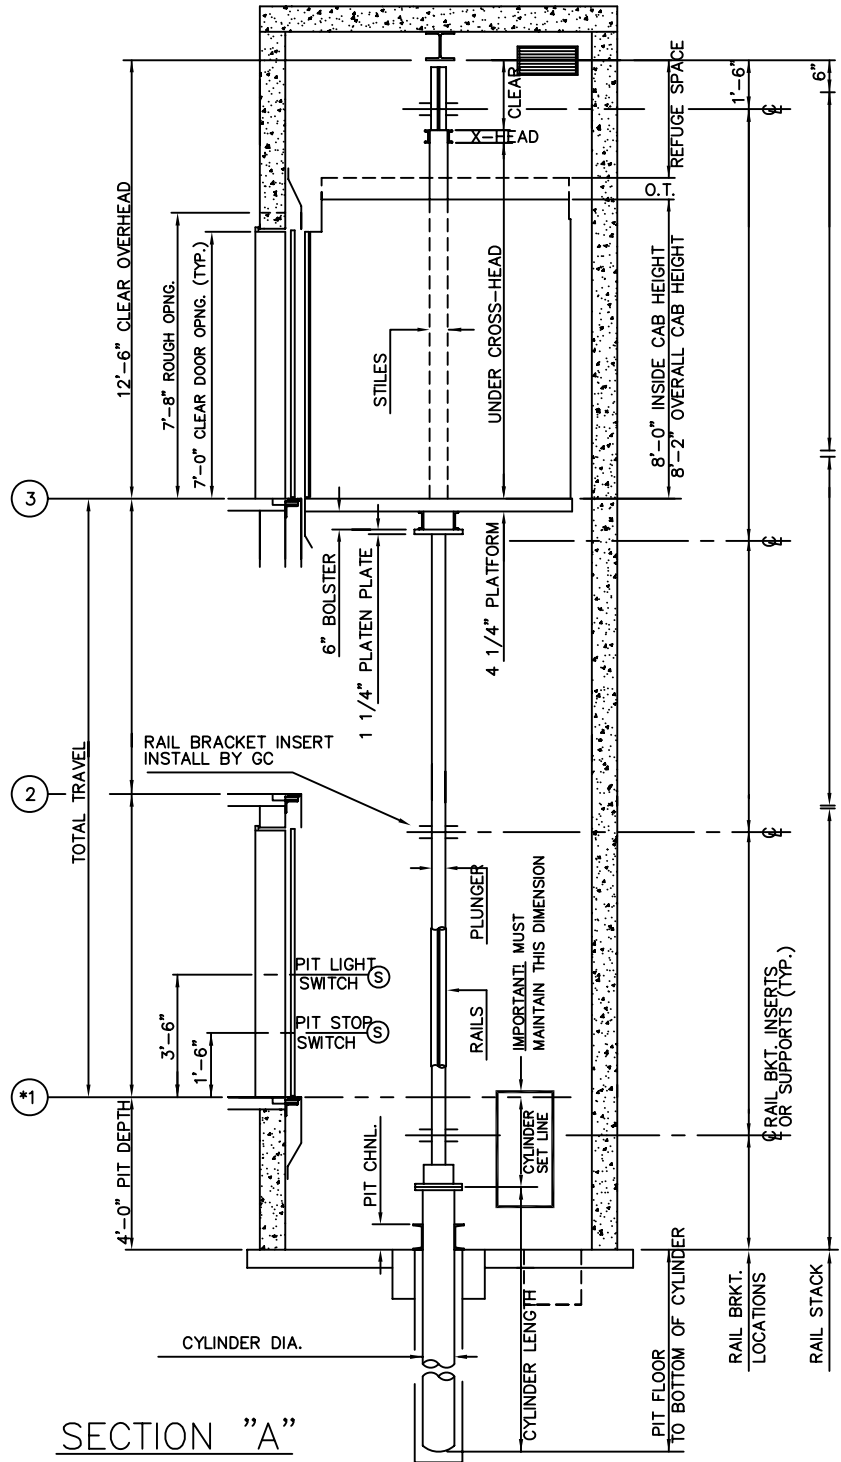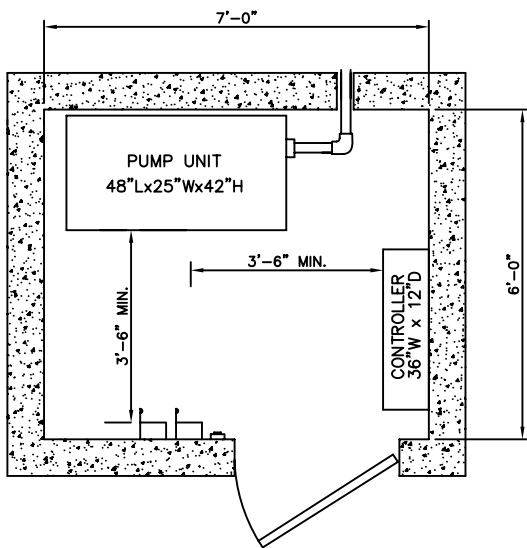

P: 888-695-4387, E: info@elevators.com